
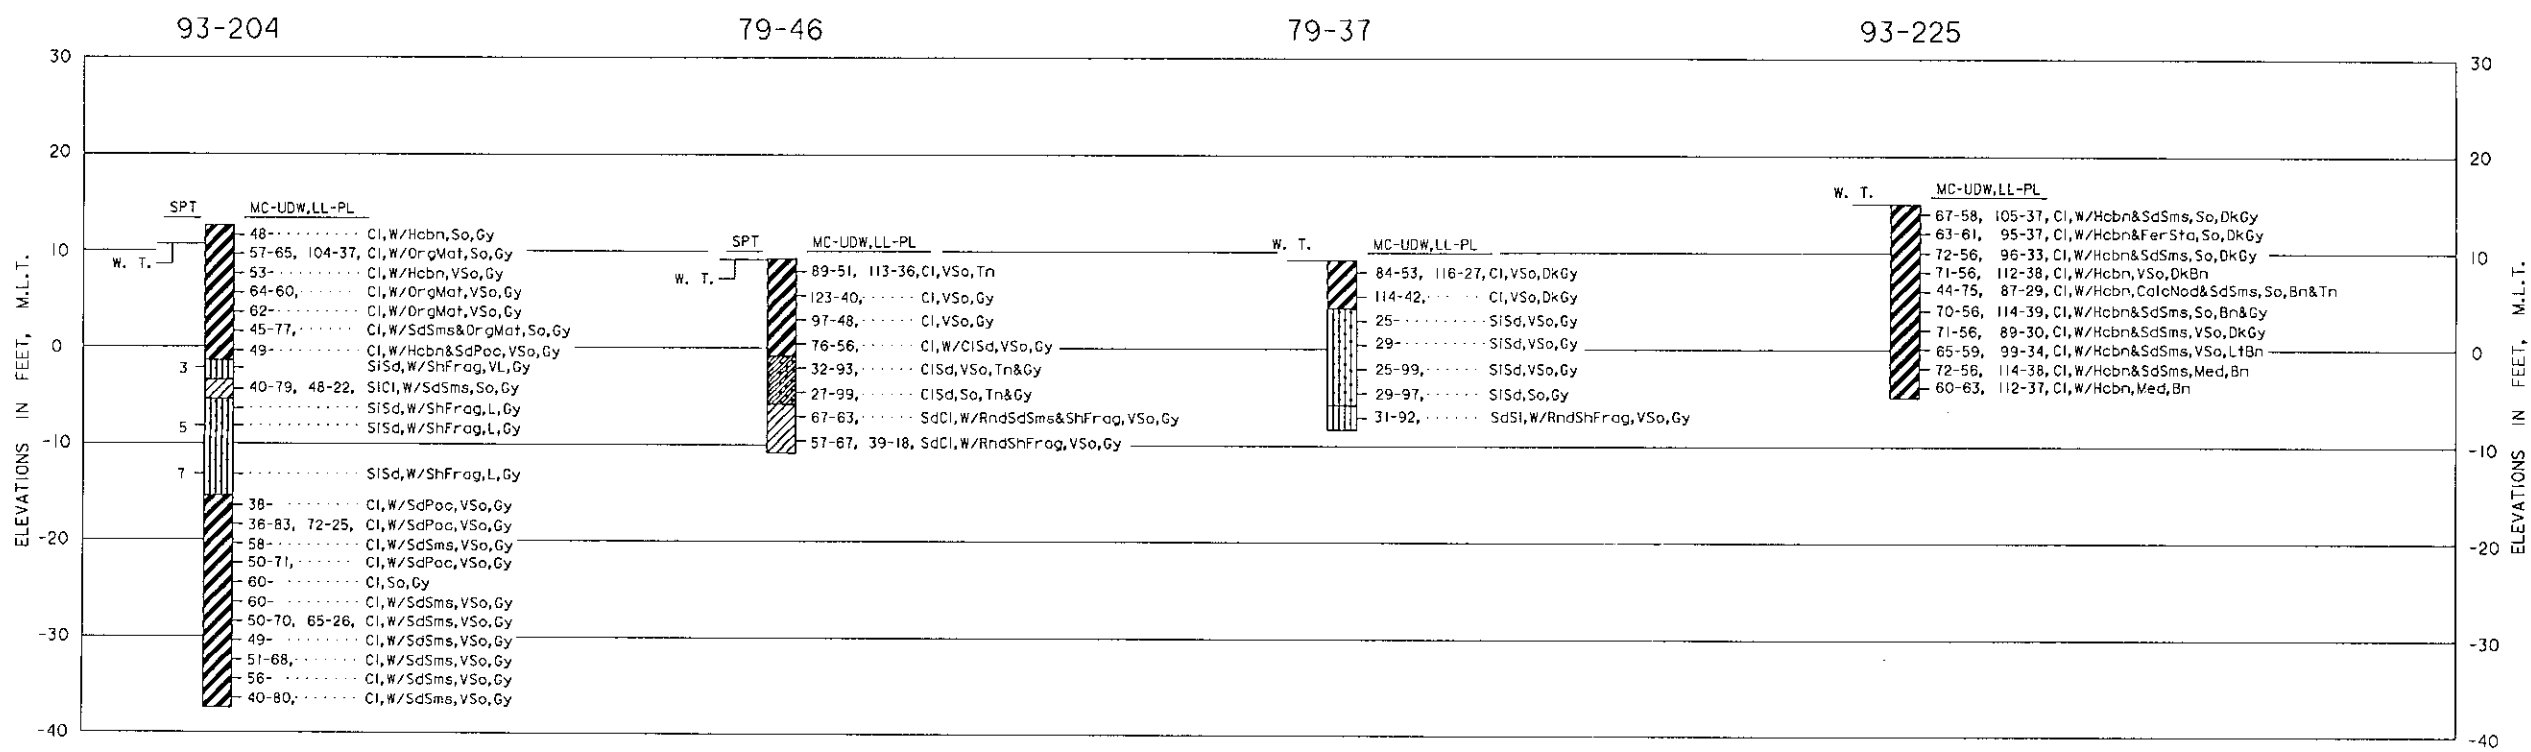
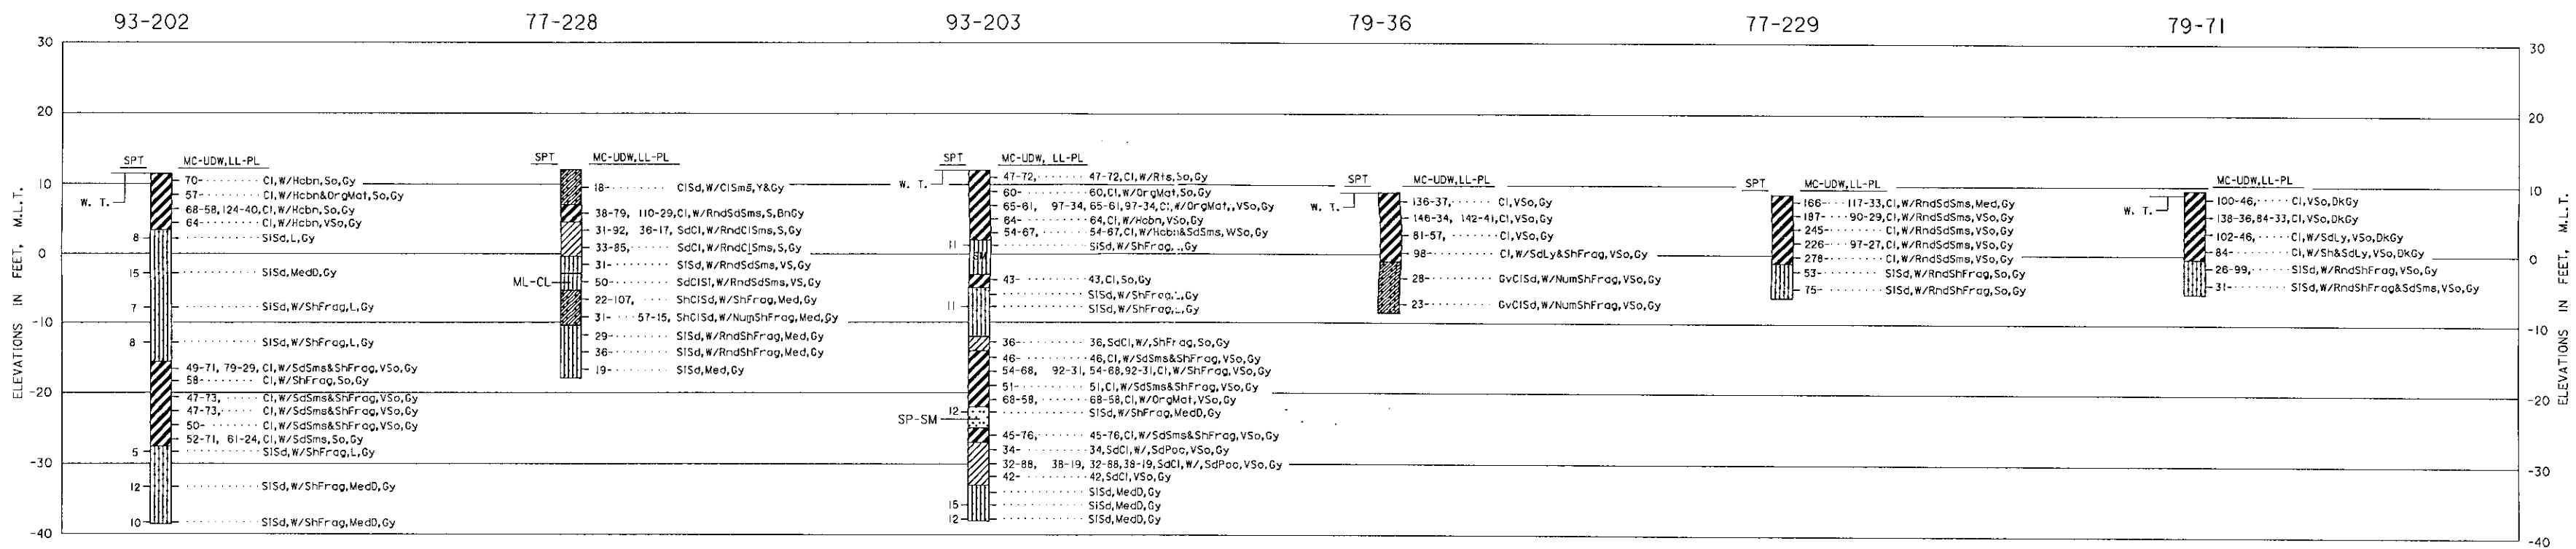


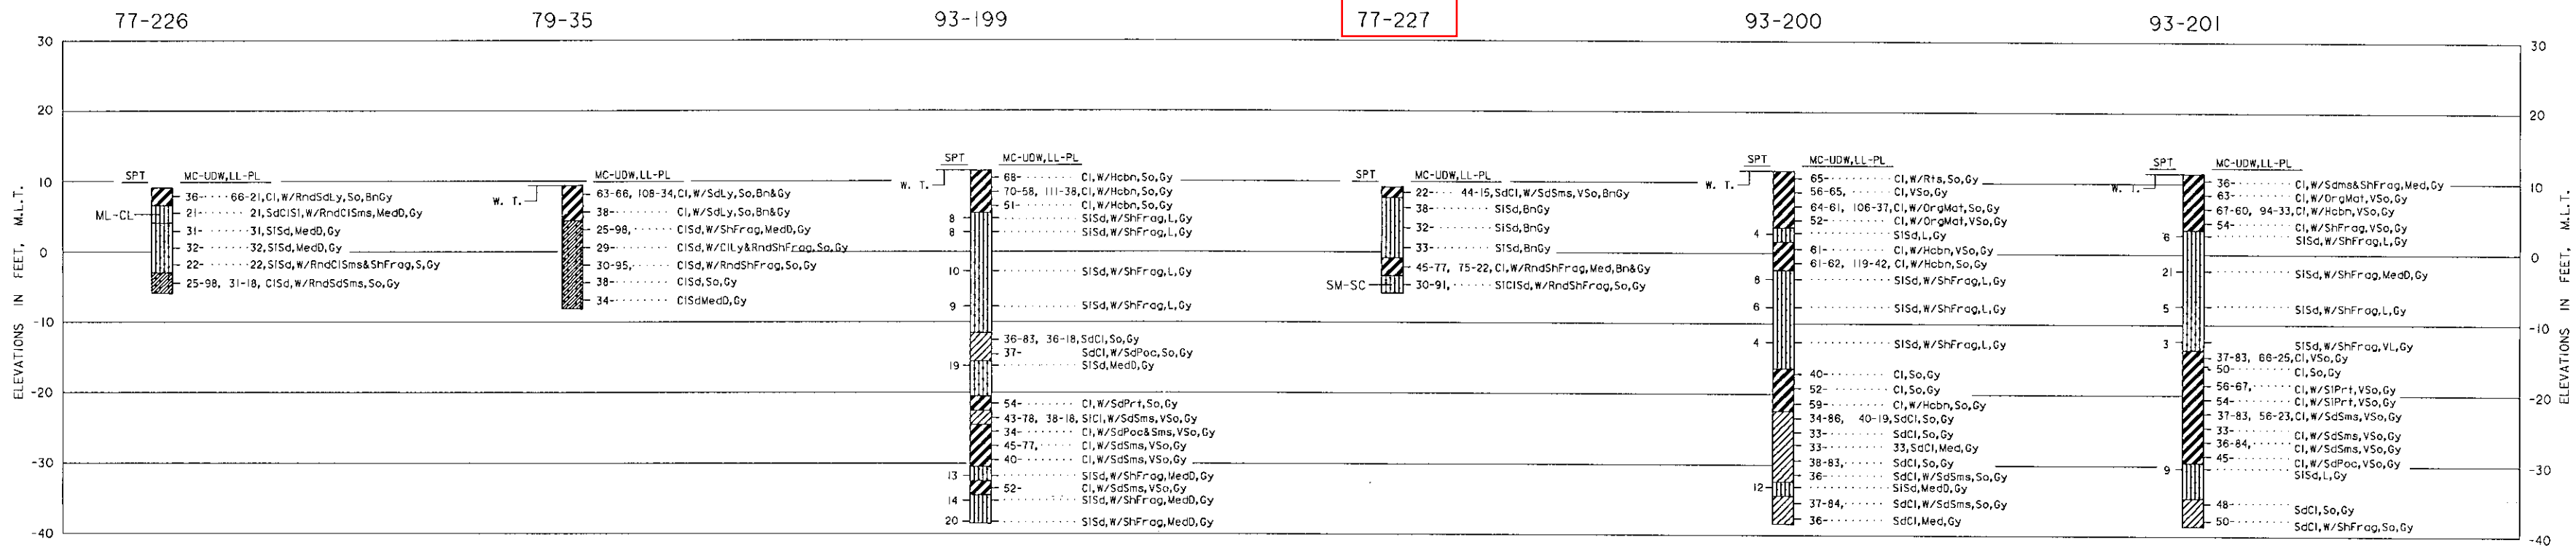

NOTES:
SEE F-55 FOR BORING LOCATIONS.
SEE F-61 FOR BORING NOTES AND LEGEND.

REVISION	DATE	DESCRIPTION	BY
OFFICE OF THE DISTRICT ENGINEER U.S. ARMY ENGINEER DISTRICT, GALVESTON CORPS OF ENGINEERS GALVESTON, TEXAS			
DRAWN BY: E.S.R.			
DESIGNED BY: X			
CHECKED BY: X			
SUBMITTED BY: X			
APPROVED BY: X			
DATE: X			
CHIEF, ENGINEERING DIVISION			
AS REQUIRED BY ENGINEER CIRCULAR NO. 1110-1-100			
SCALE: AS SHOWN			
SPEC. DATE: X			
DRAWING NUMBER: F-58			
SHEET: X OF X			
FILE NO. X			

HOUSTON-GALVESTON NAVIGATION CHANNELS, TX.
PELICAN ISLAND PLACEMENT AREA

LOGS OF BORINGS

Prepared under the direction of
Robert B. Gahlin, Col., C.E.,
District Engineer