


LOG OF SOIL BORING

Project Name: Mid Bay Marsh Site
 Boring No.: MB-2 (00B) 2
 Water Depth: 5 feet
 Time Water Depth Measured: 18:07

Date: 7/02/00
 Station: 40+66.4
 Offset: 4909.2

Project No. 99-217G-00
 Approx. Elev.: -7.0 MLT
 Northing: 660508.7
 Easting: 3296722.3

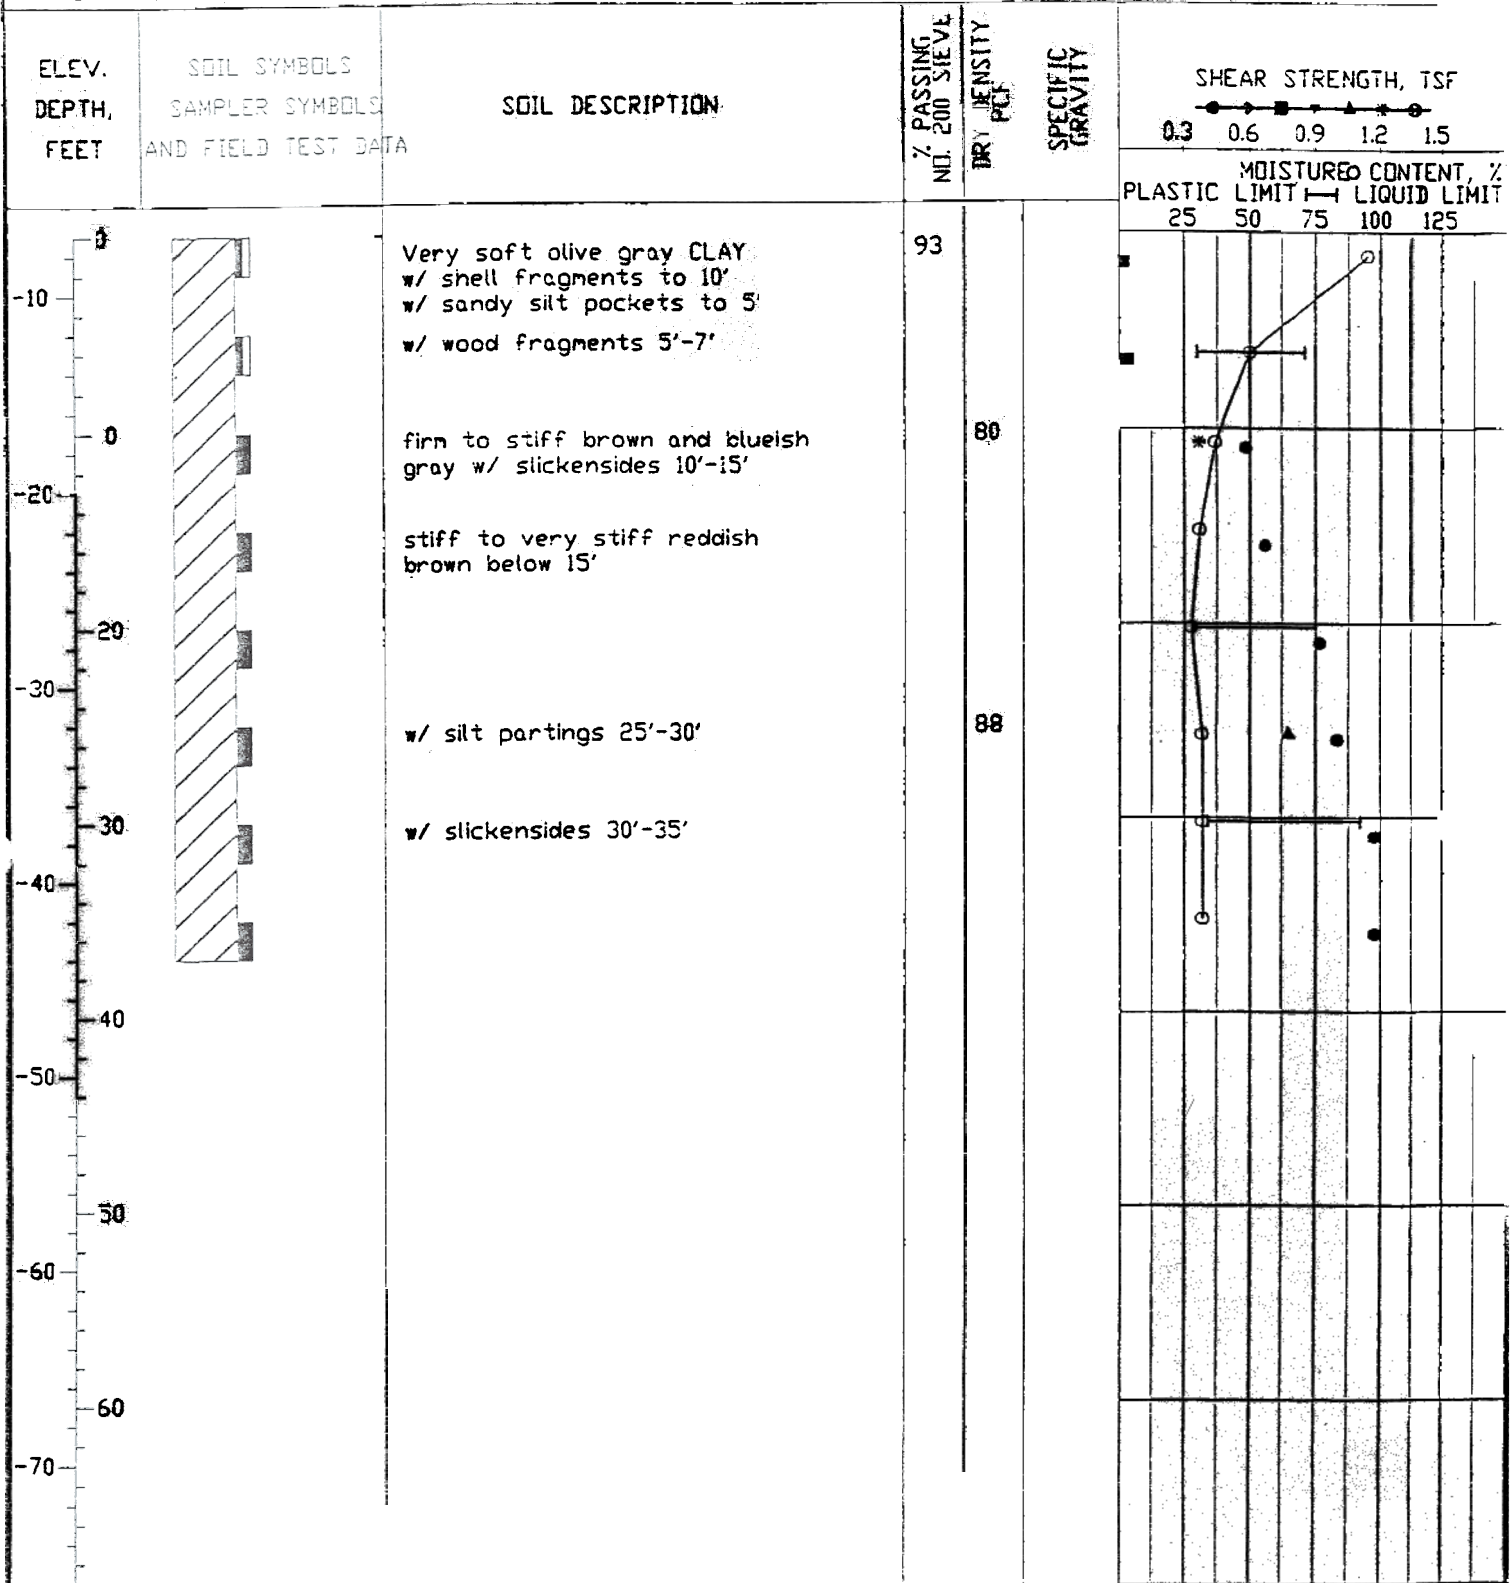

Shear Types: ●=Hand Penetrometer ◆=Torvane ■=Minivane ▼=Field Vane
 ▲=Unconfined Compression ◆=UU Triaxial Compression ⊗=CU Triaxial Compression

Note: The blow counts shown are for wire line banner sampler penetration not for the Standard Penetration Test (see Key to Terms and Symbols Used on Boring Logs).

See Plate 2 for boring location.

Plate A-2