


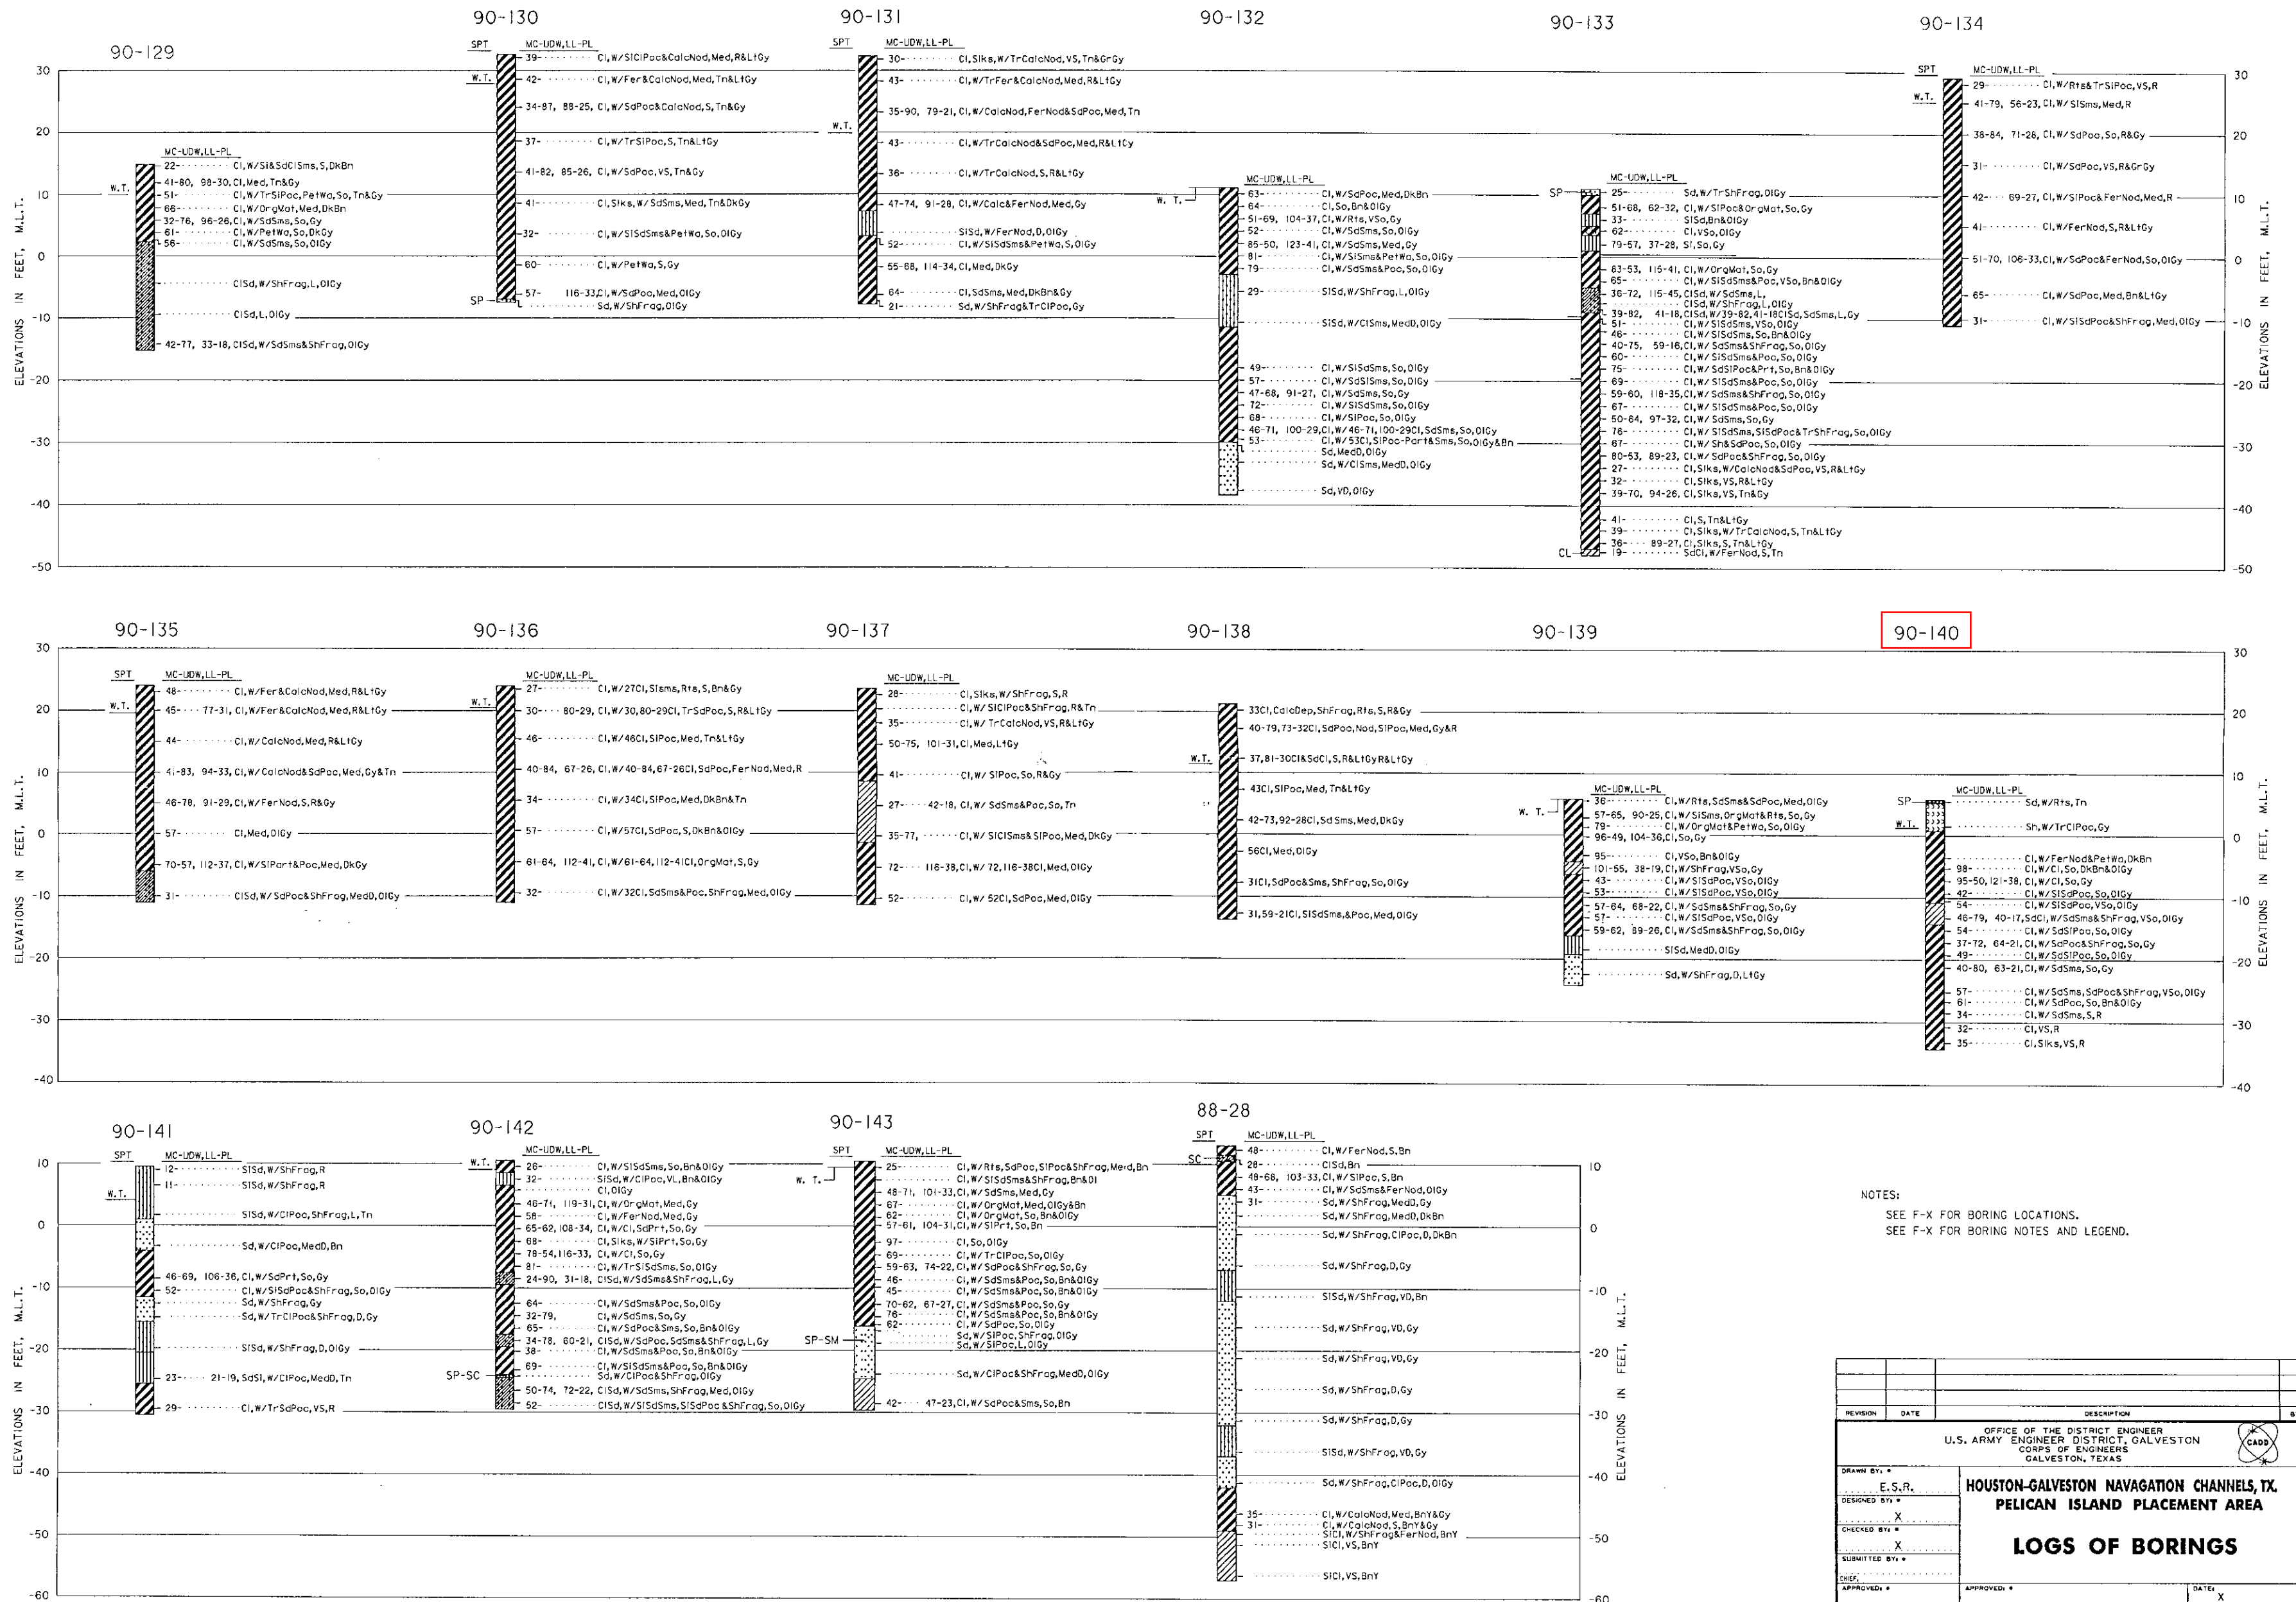

NOTES:
SEE F-X FOR BORING LOCATIONS.
SEE F-X FOR BORING NOTES AND LEGEND.

REVISION	DATE	DESCRIPTION	BY

DRAWN BY: * E.S.R.		HOUSTON-GALVESTON NAVIGATION CHANNELS, TX. PELICAN ISLAND PLACEMENT AREA
DESIGNED BY: *		
CHECKED BY: *		
SUBMITTED BY: *		
CHIEF: *		
APPROVED: *		DATE: *
CHIEF: *		
(* AS REQUIRED BY ENGINEER CIRCULAR NO. 1110-1-102)		
Prepared under the direction of Robert B. Gatlin, Col., C.E., District Engineer		
DRAWING NUMBER F-1		SHEET X OF X