


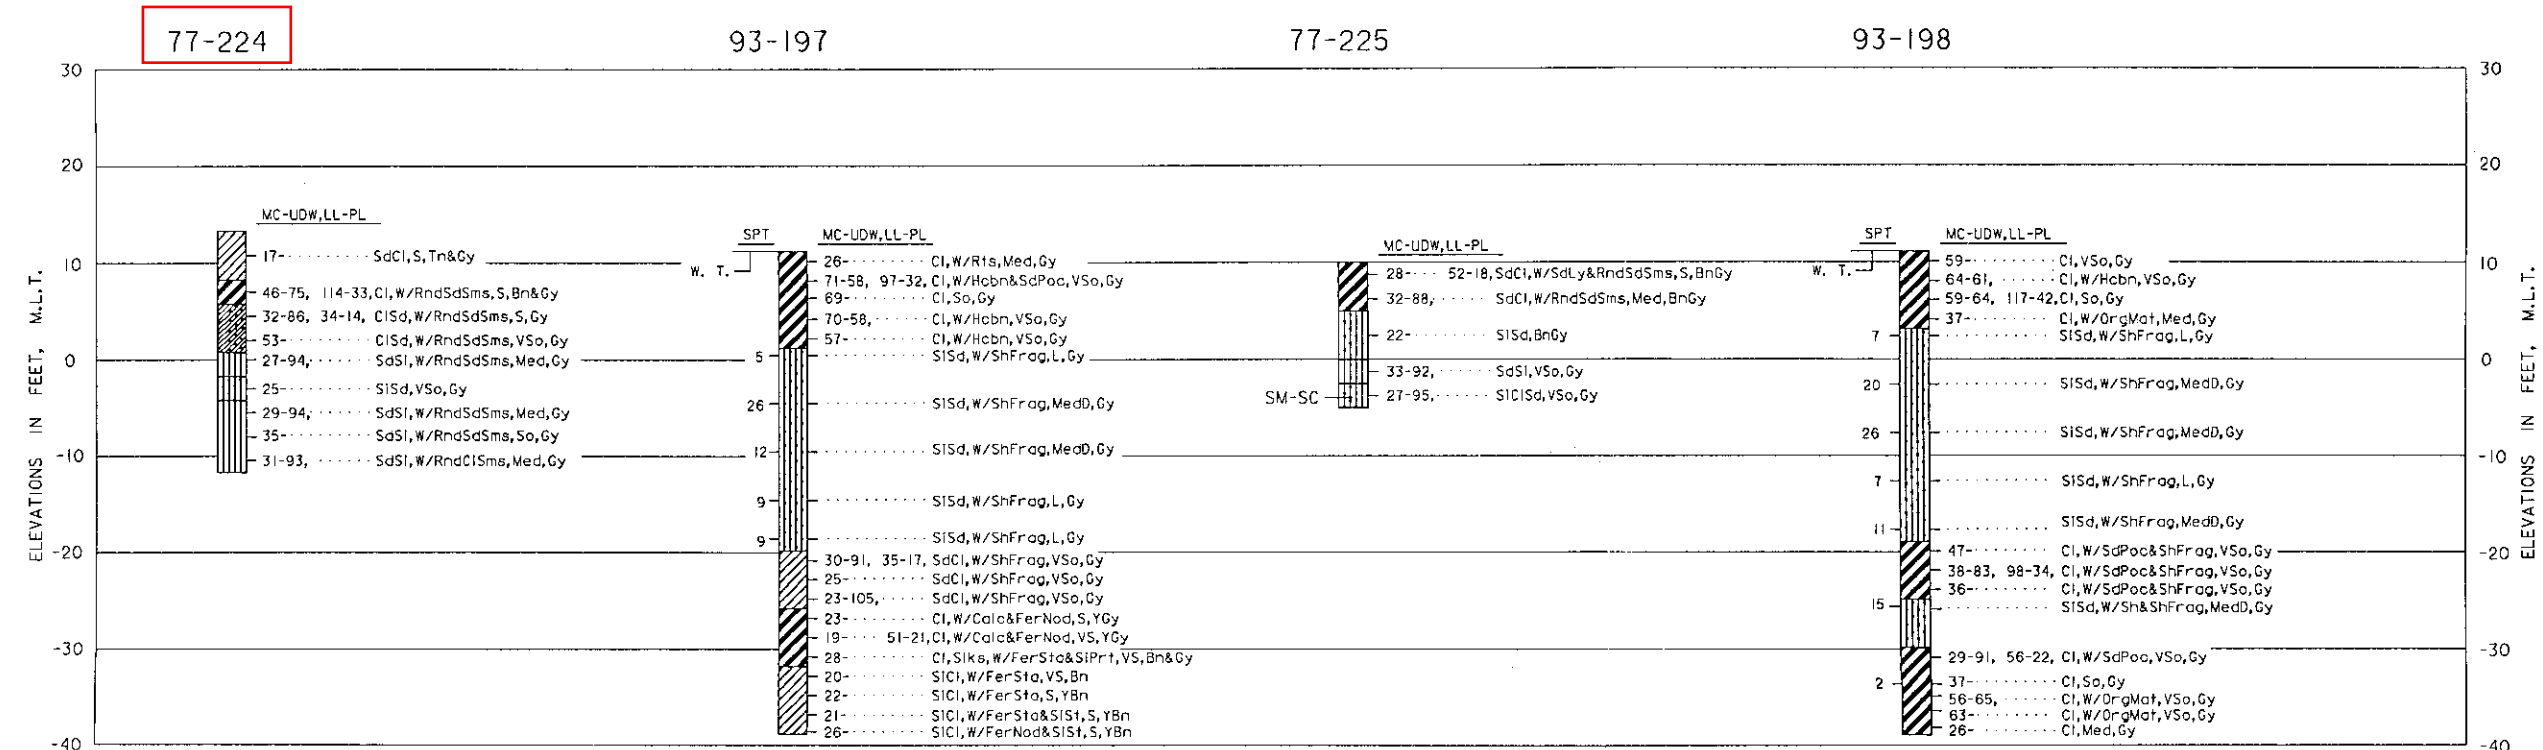

REVISION	DATE	DESCRIPTION			BY
CADD OFFICE OF THE DISTRICT ENGINEER U.S. ARMY ENGINEERING DISTRICT, GALVESTON CORPS OF ENGINEERS GALVESTON, TEXAS					
DRAWN BY:	E.S.R.	HOUSTON-GALVESTON NAVIGATION CHANNELS, TX. PELICAN ISLAND PLACEMENT AREA LOGS OF BORINGS			
DESIGNED BY:	X				
CHECKED BY:	X				
SUBMITTED BY:					
CLERK					
APPROVED:		APPROVED:		DATE:	X
CHIEF,		CHIEF,	ENGINEERING DIVISION		
X AS REQUIRED BY ENGINEER CIRCULAR NO. 110-D-1(SIZE)			SCALE:	AS SHOWN	SPEC. DATE:
Prepared under the direction of Robert B. Gatlin, Col., C.E., District Engineer			DRAWING NUMBER F-57		
			SHEET X OF X SHEET NO. Y		