


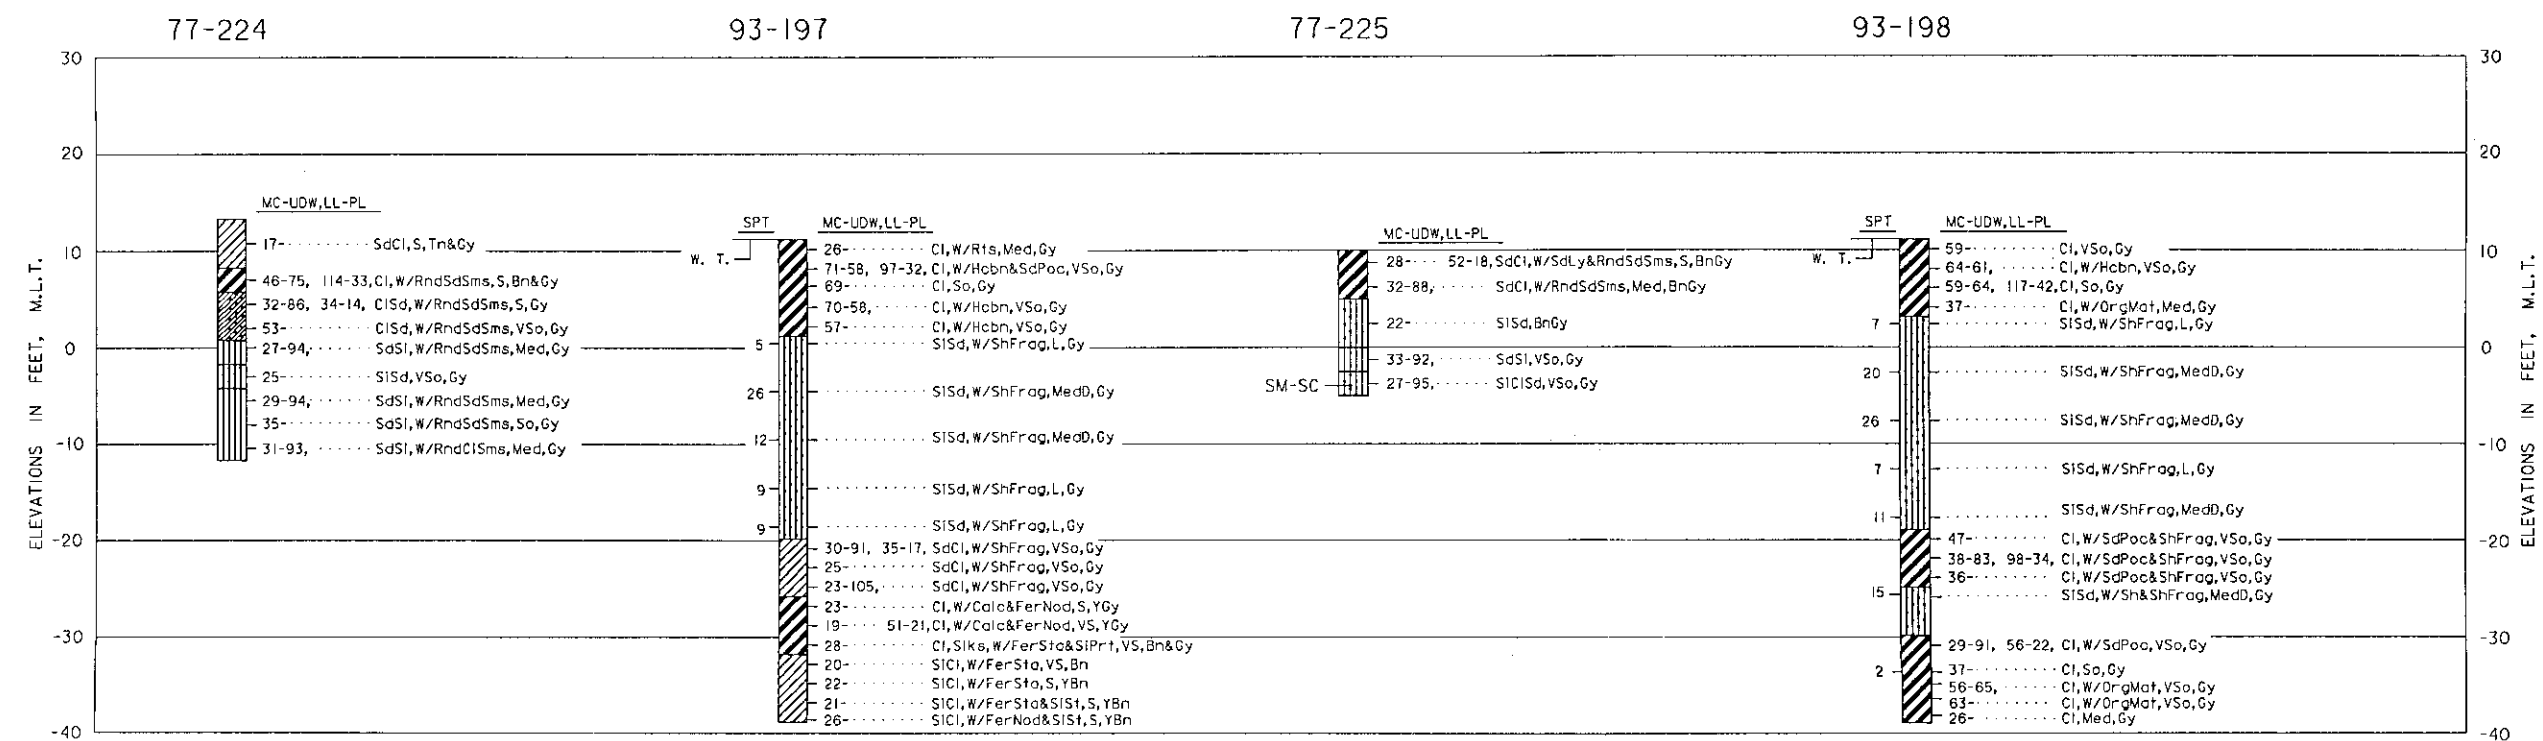

REVISION	DATE	DESCRIPTION			BY
		OFFICE OF THE DISTRICT ENGINEER U.S. ARMY ENGINEERING DISTRICT, GALVESTON CORPS OF ENGINEERS GALVESTON, TEXAS			
DRAWN BY: *		HOUSTON-GALVESTON NAVIGATION CHANNELS, TX. PELICAN ISLAND PLACEMENT AREA			
DESIGNED BY: *					
CHECKED BY: *					
SUBMITTED BY: *					
C.E.S.R. X X X		LOGS OF BORINGS			
APPROVED: *		APPROVED: *		DATE: X	
CHIEF, DISTRICT ENGINEER		CHIEF, ENGINEERING DIVISION			
1. AS REQUIRED BY ENGINEER (CIRCULAR NO. 1110-1182)		SCALE: AS SHOWN		SPEC. DATE:	
Prepared under the direction of Robert B. Gatlin, Col., C.E., District Engineer		DRAWING NUMBER F-57 SHEET: X OF X FILE NO. X			