


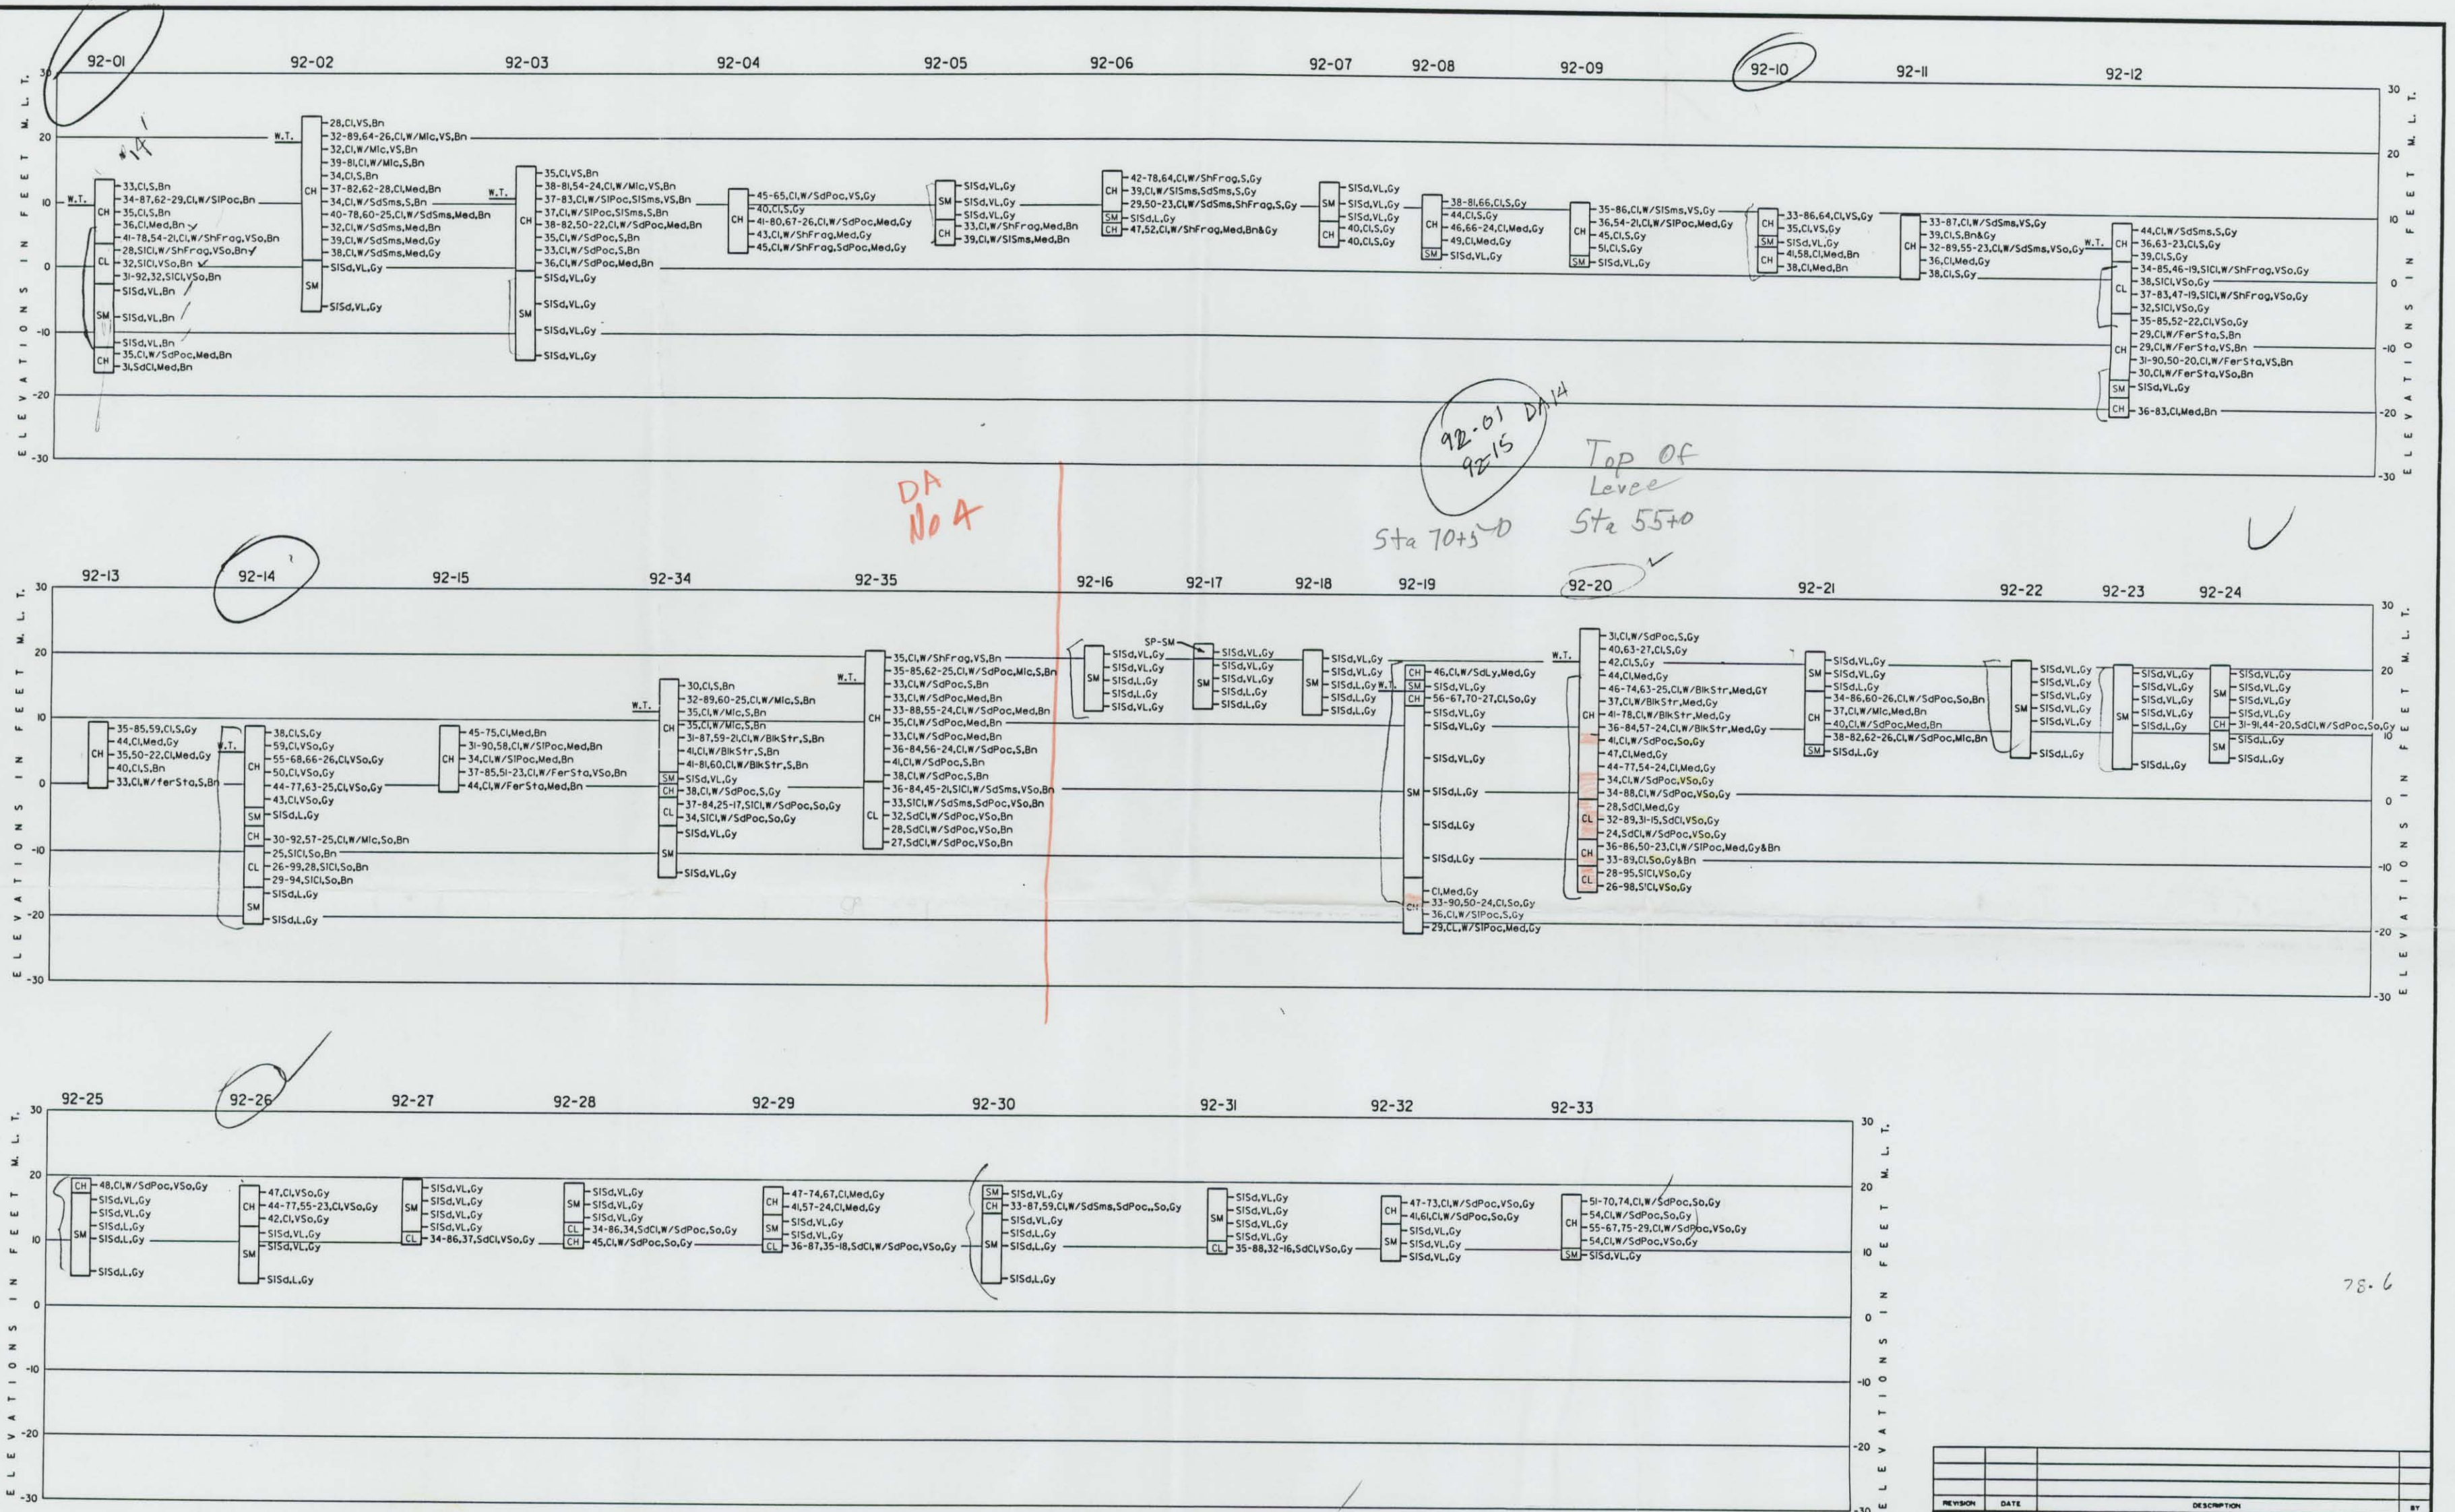

NOTE: SEE DRAWING NUMBER F-6 FOR SOILS NOTES.

REVISION		DATE	DESCRIPTION	BY
OFFICE OF THE DISTRICT ENGINEER U.S. ARMY ENGINEER DISTRICT, GALVESTON CORPS OF ENGINEERS GALVESTON, TEXAS				
DRAWN BY: P.B.S.		Brazos Island Harbor, Texas Brownsville Channel Dredging Inshore Reach No. 1 DISPOSAL AREAS Nos. 2 & 4 BORING LOGS		
CHECKED BY: J.T.F.		DATE: MAY 1992		
SUBMITTED BY: [Signature]		APPROVED BY: [Signature]		
Prepared under the direction of Brink P. Miller, Col., C.E., District Engineer		SCALE: AS SHOWN SPEC. DATE: DRAWING NUMBER F-7 SHEET 14 OF 17 FILE NO. RID 901-240		

U.S. ARMY CORPS OF ENGINEERS

DEPTH, FEET		SAMPLE NO.	PEN./TORVANE	SPT.-BLOW COUNT	BORING NO. <u>92-05</u>	DATE: BEGIN <u>3-21-92</u>	PAGE <u>1 / 1</u>
					JOB NO. <u>146535</u>	COMPLETE <u>3-21-92</u>	Thin Walled Tube ☒ 3" ☐ 6"
					PROJECT <u>Brownsville Disp. Area #4</u>		
					LOCATION <u>" Ship Channel</u>		
					ELEVATION OF HOLE _____		
					MANUFACTURER'S DESIGNATION OF DRILL RIG <u>ARDCO-C-1000</u>		
					GROUNDWATER: DEPTH <u>Dry</u> ft., ELEV. _____ ft., at end of Drilling		
					WEATHER <u>P.C. - Warm - Windy</u>		
					DRILLER <u>D. Mitchell</u>	LOGGER <u>J. Berg</u>	
COLOR	MATERIAL TYPE	CONSISTENCY	SECONDARY CONSTITUENTS	STRUCTURAL FEATURES AND COMMENTS			
0							
☒ 1	1-12"	TAN	SAND	Very loose			
☒ 2	1-12"	"	"	"			
☒ 3	4 1/4	"	"	"			
4	.5	TAN	clay	Med. stiff			
5	.25	"	"	Soft			
10							
15							
20							
25							
30							
35							

Bottom of 92-05

