


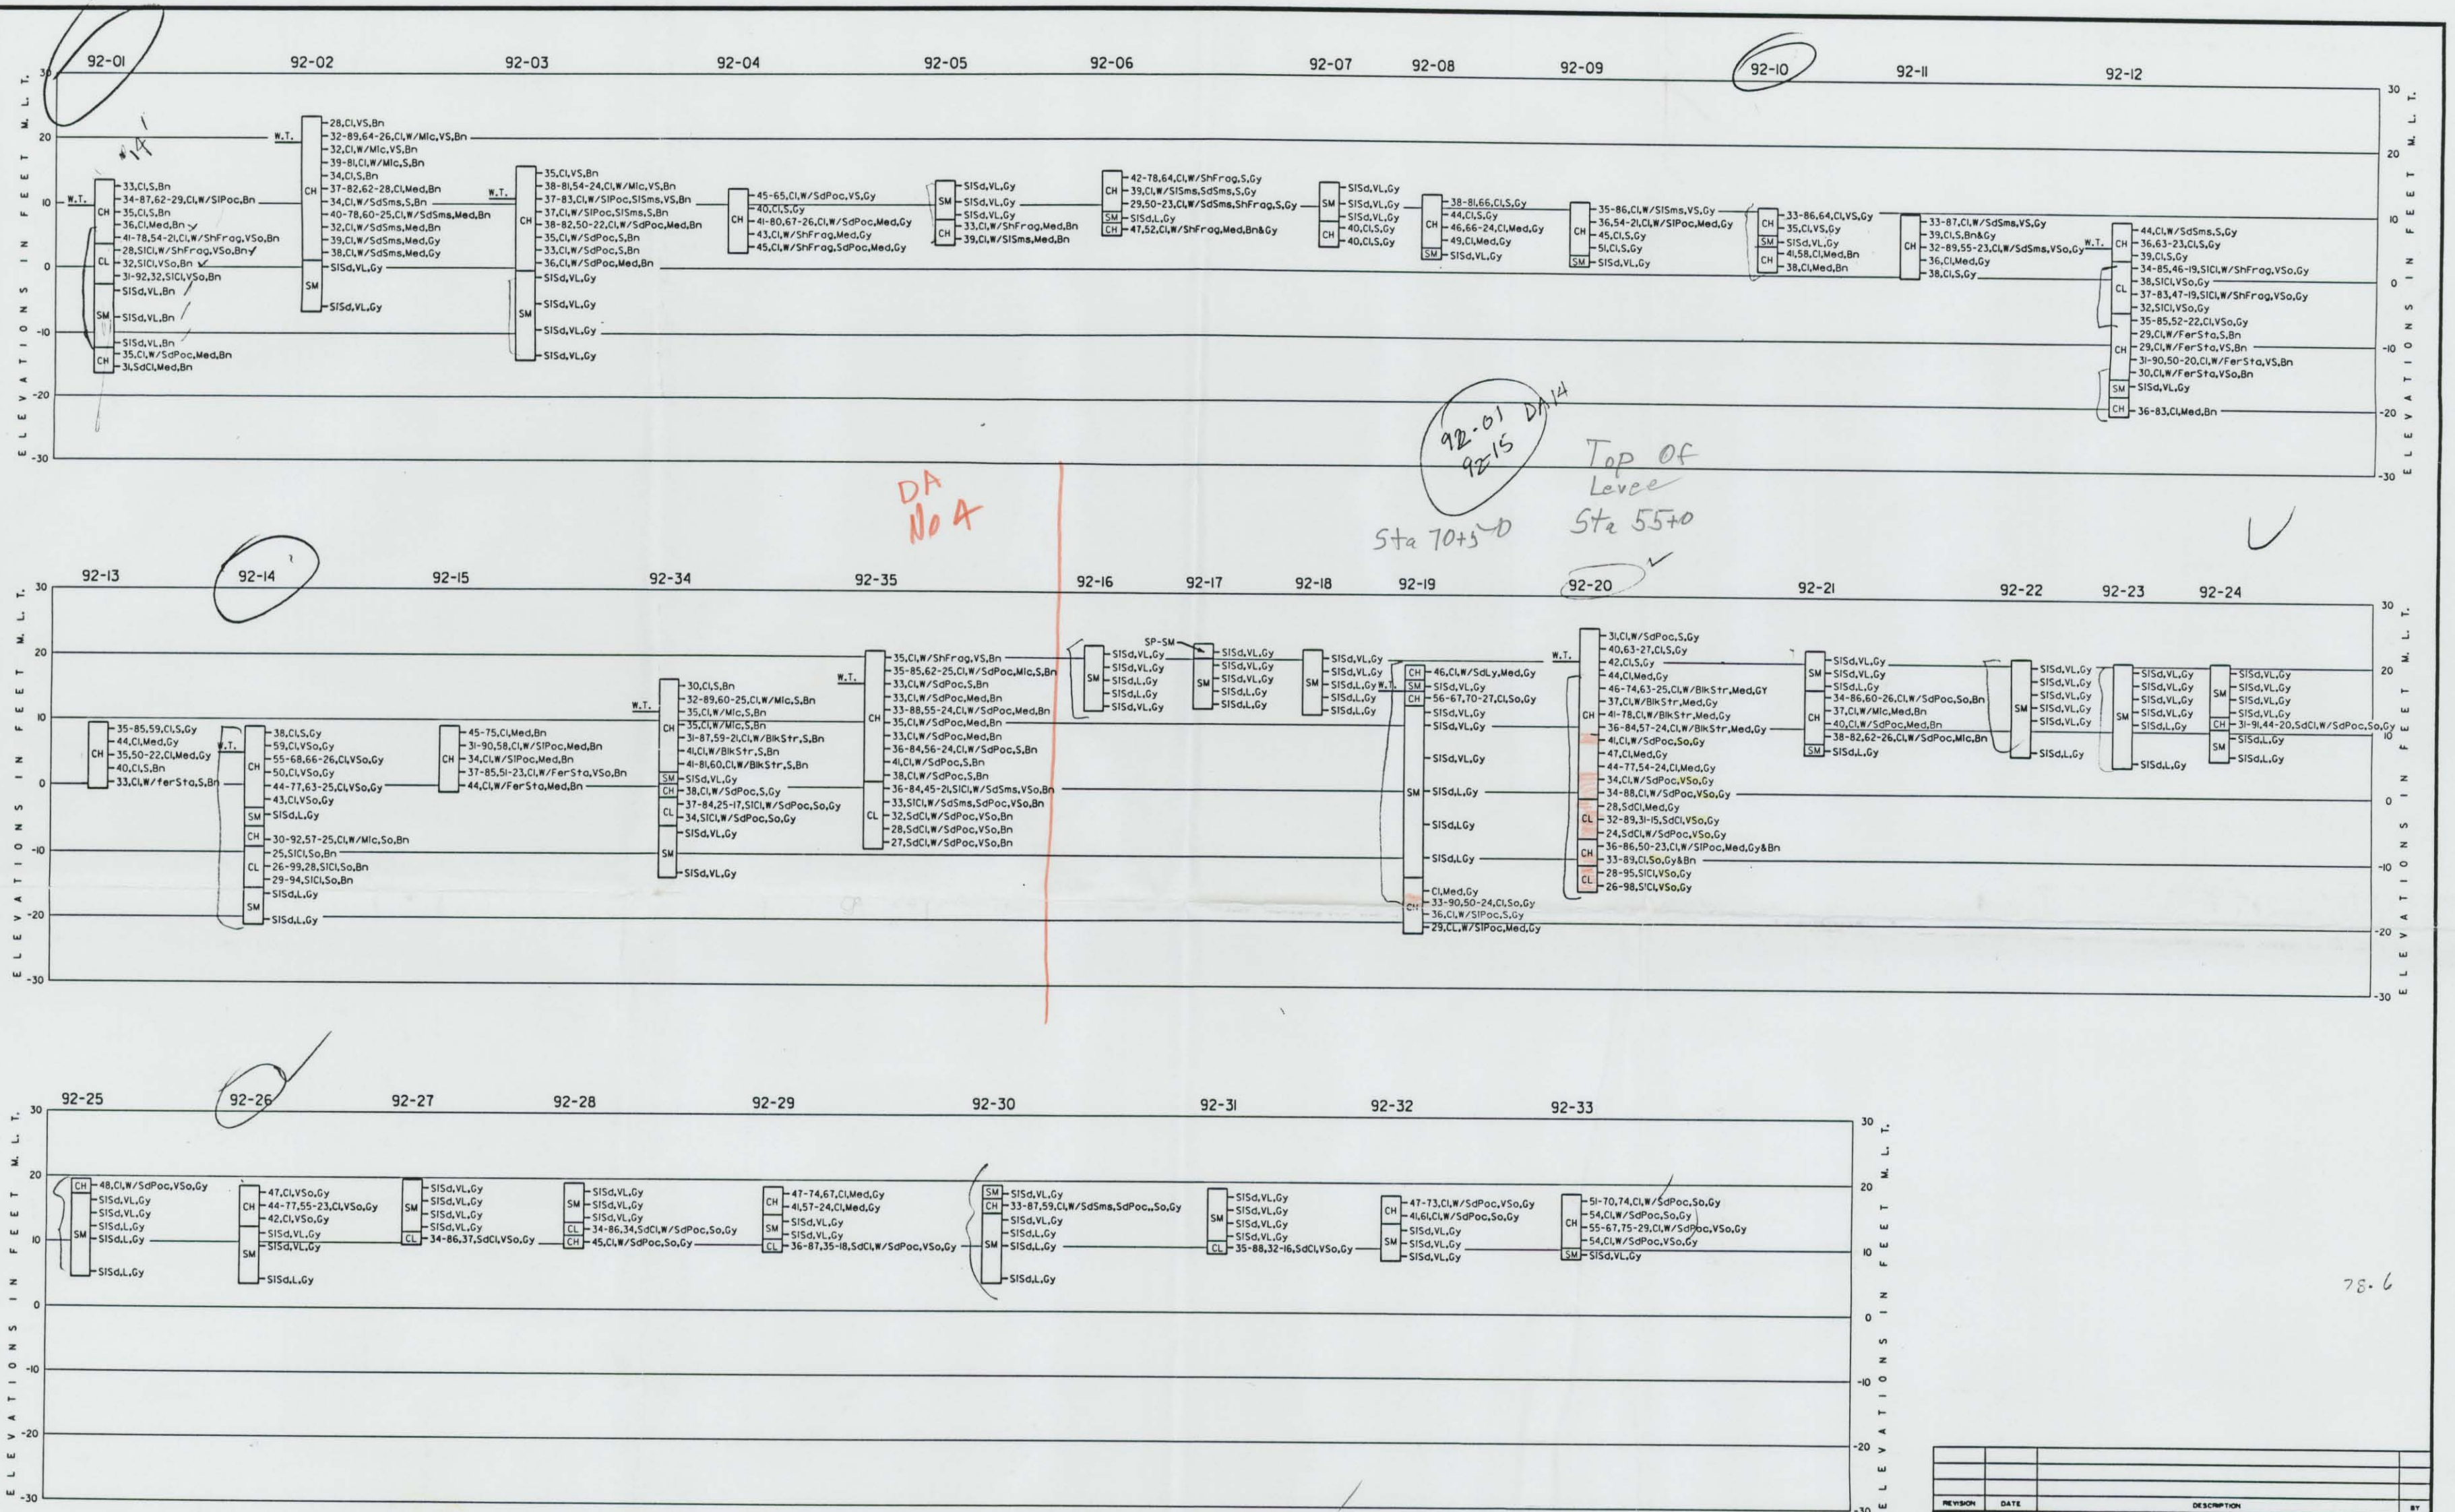

NOTE: SEE DRAWING NUMBER F-6 FOR SOILS NOTES.

REVISION		DATE	DESCRIPTION	BY
OFFICE OF THE DISTRICT ENGINEER U.S. ARMY ENGINEER DISTRICT, GALVESTON CORPS OF ENGINEERS GALVESTON, TEXAS				
DRAWN BY: P.B.S.		Brazos Island Harbor, Texas Brownsville Channel Dredging Inshore Reach No. 1 DISPOSAL AREAS Nos. 2 & 4 BORING LOGS		
CHECKED BY: J.T.F.		DATE: MAY 1992		
SUBMITTED BY: [Signature]		APPROVED BY: [Signature]		
Prepared under the direction of Brink P. Miller, Col., C.E., District Engineer		SCALE: AS SHOWN SPEC. DATE: DRAWING NUMBER F-7 SHEET 14 OF 17 FILE NO. RID 901-240		

U.S. ARMY CORPS OF ENGINEERS

DEPTH, FEET		SAMPLE NO.	PEN./TORVANE	SPT. - BLOW COUNT	BORING NO. <u>92-06</u> DATE: BEGIN <u>3-20-92</u> PAGE <u>1 1 1</u> JOB NO. <u>146535</u> COMPLETE <u>3-20-92</u> Thin Walled Tube PROJECT <u>Brownsville Disp. AREA #4</u> ☒ 3" ☐ 6" LOCATION <u>Ship Channel</u> ELEVATION OF HOLE _____ MANUFACTURER'S DESIGNATION OF DRILL RIG <u>ARDCO-C-1000</u> GROUNDWATER: DEPTH <u>Dry</u> ft., ELEV. _____ ft., at end of Drilling WEATHER <u>P.C. - warm - windy</u> DRILLER <u>D. Mitchell</u> LOGGER <u>T. Beck</u>				
		COLOR	MATERIAL TYPE	CONSISTENCY	SECONDARY CONSTITUENTS	STRUCTURAL FEATURES AND COMMENTS			
0									
	1.5	GRAY TAN	Clay	Med. stiff	Sand				
	2.05	"	"	"	"				
5	3.75	"	"	med stiff	"				
	4 2/3	TAN	SAND	Loose		S. A. F. 6			
10	5.25	GRAY	Clay	soft	Silt	S. C. A. F. 8			
						Bottom of 92-06			
						10'			
15									
20									
25									
30									
35									

SUMMARY OF LABORATORY TEST RESULTS

Boring No. 92-06

[illegible]

S # : Sample Number, P P : Pocket Penetrometer Reading, U S C : Unified Soil Classification, M c : Moisture Content

q_u : Unconfined Compressive Strength, W_{OH} : Weight of hammer, W_{OP} : Weight of pipe

Geotest Engineering, Inc.