


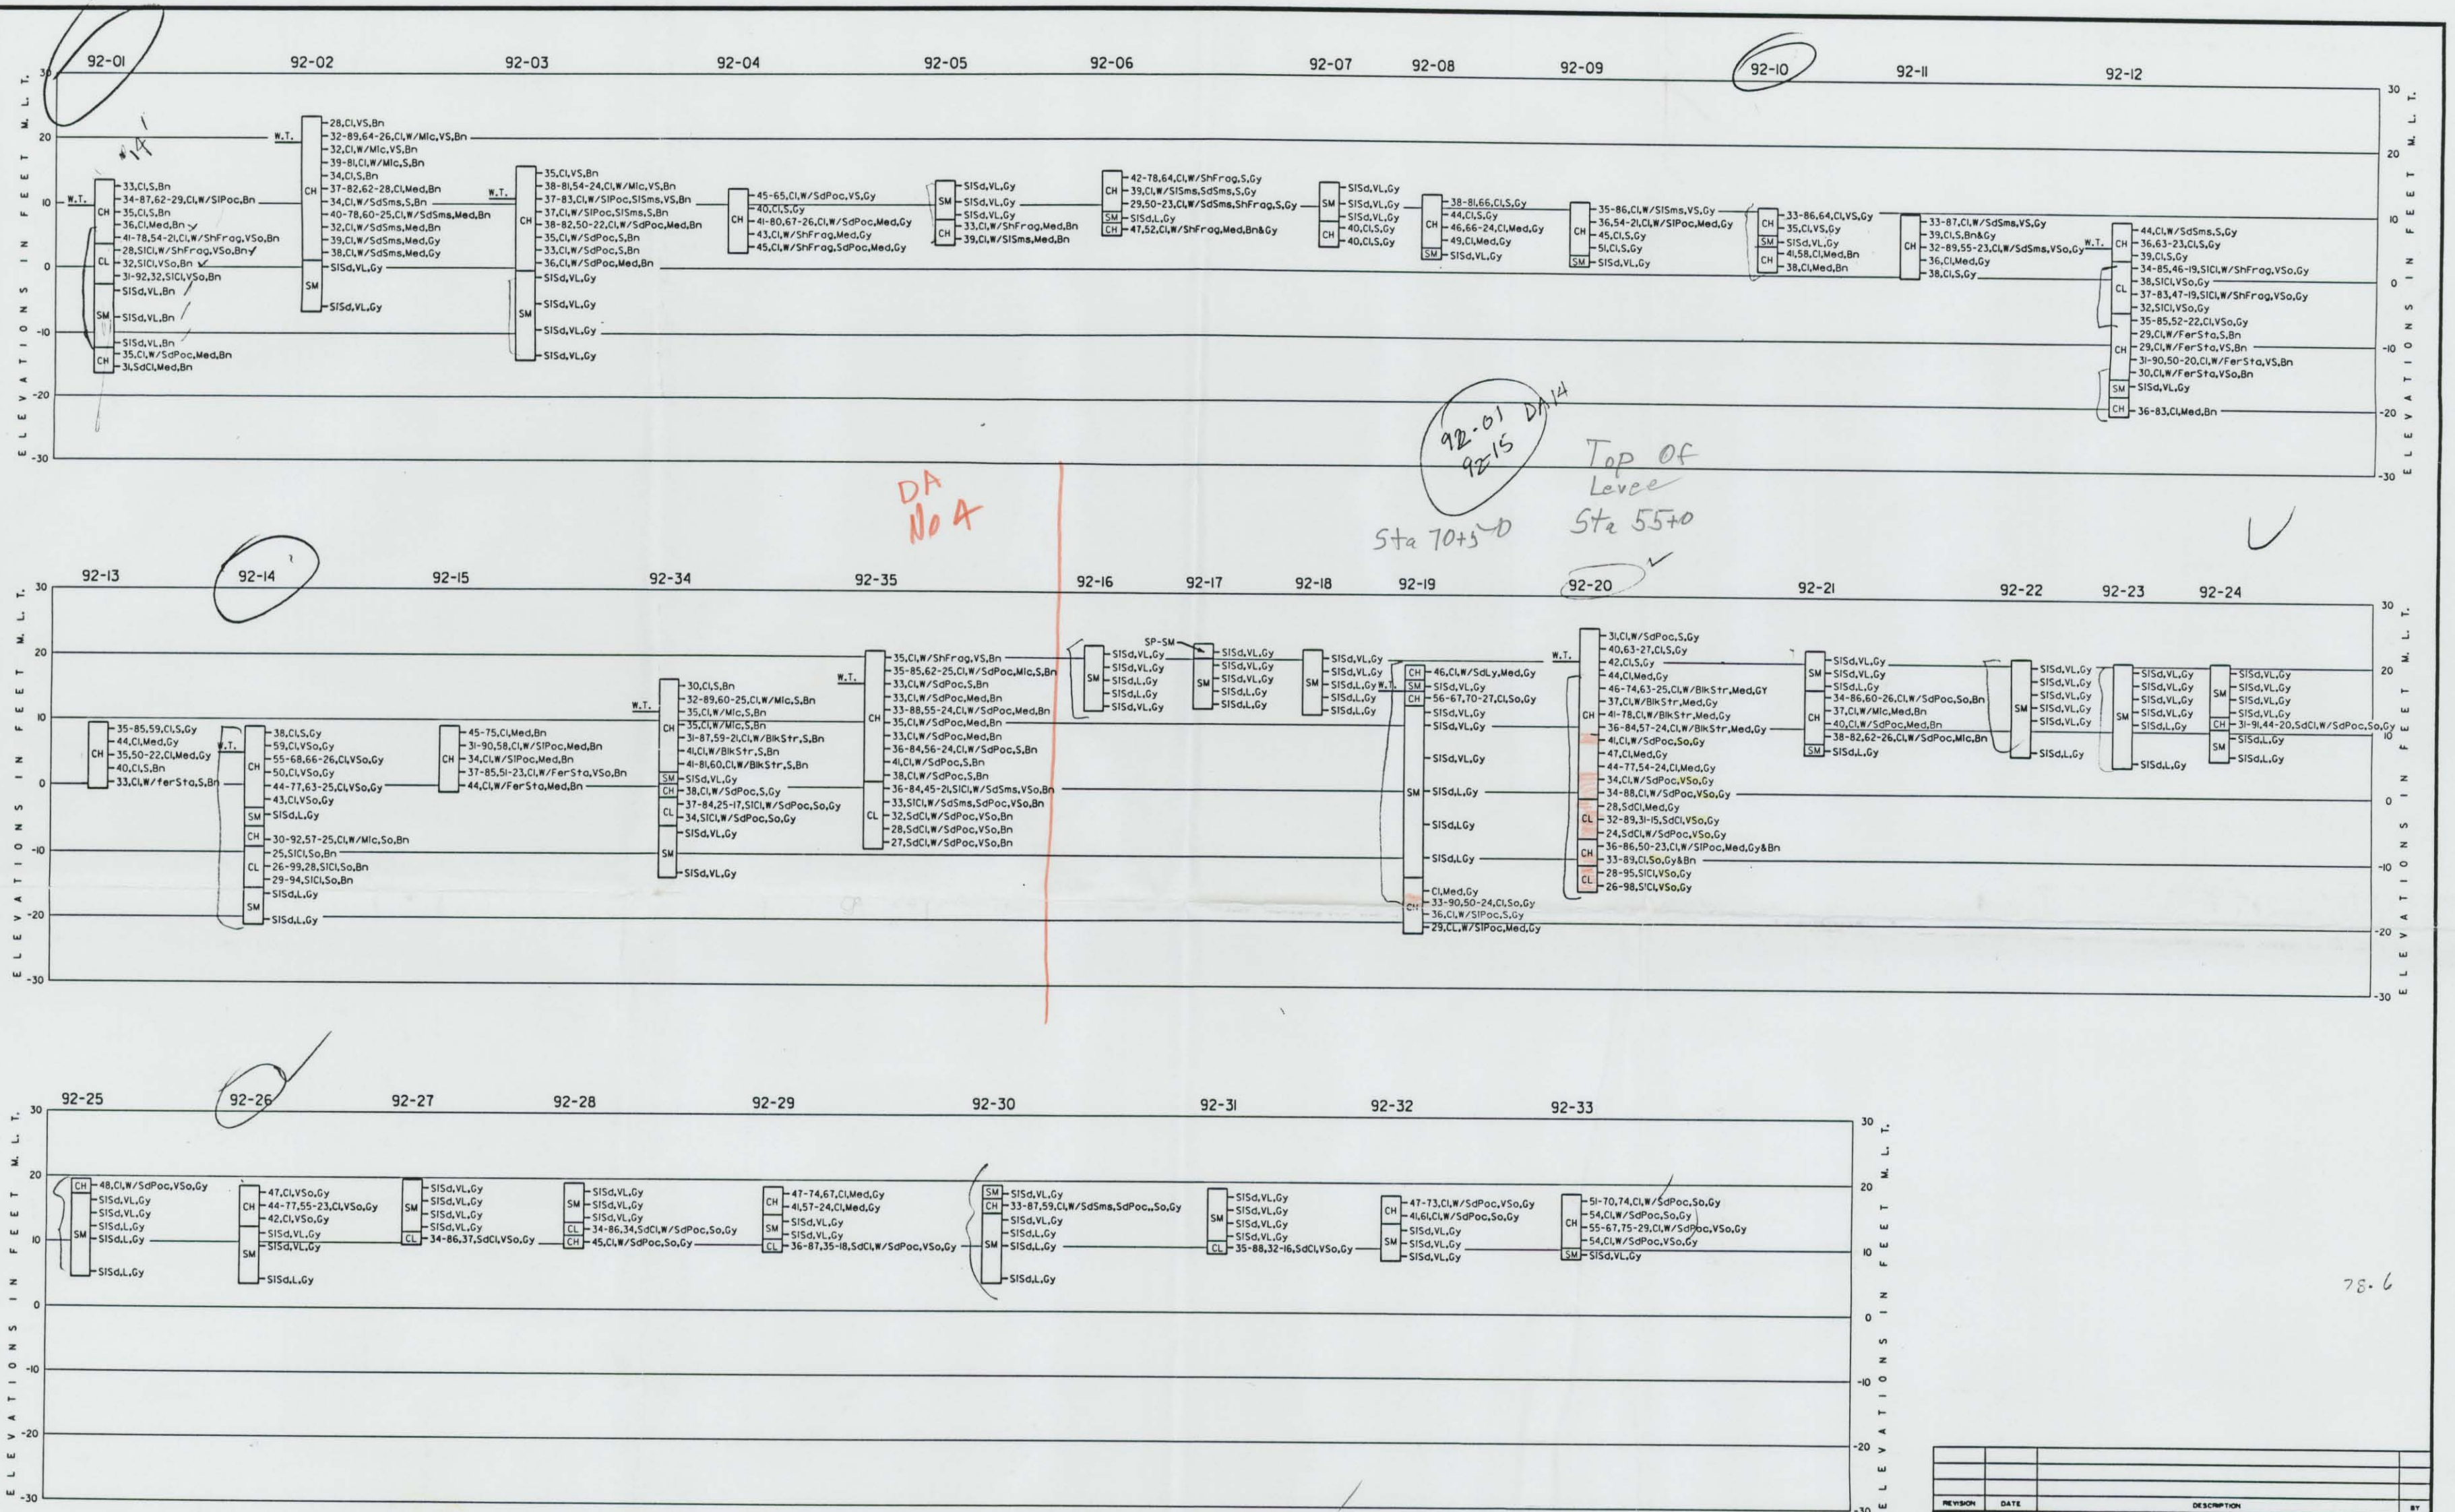

NOTE: SEE DRAWING NUMBER F-6 FOR SOILS NOTES.

REVISION		DATE	DESCRIPTION	BY
OFFICE OF THE DISTRICT ENGINEER U.S. ARMY ENGINEER DISTRICT, GALVESTON CORPS OF ENGINEERS GALVESTON, TEXAS				
DRAWN BY: P.B.S.		Brazos Island Harbor, Texas Brownsville Channel Dredging Inshore Reach No. 1 DISPOSAL AREAS Nos. 2 & 4 BORING LOGS		
CHECKED BY: J.T.F.		DATE: MAY 1992		
SUBMITTED BY: [Signature]		APPROVED BY: [Signature]		
Prepared under the direction of Brink P. Miller, Col., C.E., District Engineer		SCALE: AS SHOWN SPEC. DATE: DRAWING NUMBER F-7 SHEET 14 OF 17 FILE NO. RID 901-240		

SUMMARY OF LABORATORY TEST RESULTS

El. 20,9

S #: Sample Number, P P : Pocket Penetrometer Reading, U S C : Unified Soil Classification, M c : Moisture Content
q u : Unconfined Compressive Strength, W O H : Weight of hammer, W O P : Weight of pipe

Geotest Engineering, Inc.