

Appendix B contains discussions of analytical procedures used in our engineering analyses. Appendix C contains a positioning report by Fugro Chance, Inc., of Lafayette, Louisiana.

For the purposes of discussion and presentation, "driven pipe pile" is used in this report to represent foundation piles, caissons and conductors, unless otherwise specified.

2.2 FIELD AND LABORATORY INVESTIGATIONS

The field investigation was performed on July 4 through 6, 2008, from the R/V Seaprobe. The soil conditions were determined by performing four exploratory borings, two at each SPM location with one boring at a selected anchor leg location, and one boring at the proposed PLET location. Enterprise Field Services selected the boring locations. These borings were drilled to a penetration of 131-ft below mudline. The water depths at the boring locations ranged from 123 to 125 ft. A chronological summary of field operations is presented in Appendix A.

2.2.1 Exploratory Borings

FMMG personnel drilled the soil borings with a DMX drill rig positioned over the centerwell of the R/V Seaprobe. The vessel was anchored at the boring location by a 4-point mooring system. Soil conditions at the site were explored by drilling a group of four soil borings to 131-ft penetration below the seafloor. The final coordinates for the boring locations are presented in Table 2-1. A plan of borings within Block A-59, of the Galveston Area is presented on Plate 2-1. Fugro Chance, Inc., of Lafayette, Louisiana, conducted surveying utilizing STARFIX and DGPS, and performed a 360-degree scanning sonar survey. The positioning report, prepared by Fugro Chance, is presented in Appendix C. The scanning sonar reports are available from Fugro Chance upon request.

Table 2-1: Final Boring Coordinates (Texas South Central Zone Coordinates)

FMMG Boring Designation	Fugro Chance Boring Designation	Proposed Boring Coordinates	Final Boring Coordinates	Boring Termination Depth (ft)
SPM #1 PLET	Core 3	X = 3,258,627.75 ft Y = 236,494.60 ft	X = 3,258,640 ft Y = 236,466 ft	131
SPM #1 ANCHOR LEG #2	Core 1	X = 3,257,224.19 ft Y = 236,057.66 ft	X = 3,257,200 ft Y = 236,056 ft	131
SPM #2 PLET	Core 4	X = 3,265,632.42 ft Y = 240,337.08 ft	X = 3,265,647 ft Y = 240,318 ft	131
SPM #2 ANCHOR LEG #6	Core 2	X = 3,266,735.50 ft Y = 241,308.73 ft	X = 3,266,758 ft Y = 241,331 ft	131

Samples were obtained through 5.0-in.-OD, 4.5-in.-IF drill pipe at all the locations. Samples were spaced at 3-ft intervals to 20-ft penetration, at 5-ft intervals to 68-ft penetration, and at 10-ft intervals thereafter to the final boring depth at the SPM #1 ANCHOR LEG #2 and SPM #2 PLET locations. Sampling intervals at the SPM #1 PLET location was completed as follows: 3-ft intervals to 20-ft penetration, 5-ft intervals to 66-ft penetration, and 10-ft intervals thereafter to the final boring depth. Sampling intervals at the SPM #2 ANCHOR LEG #6 location was completed as follows: 3-ft intervals to 20-ft penetration, 5-ft



Report No. 0201-6505



intervals to 65-ft penetration, and 10-ft intervals thereafter to the final boring depth. The drilling and sampling techniques used to complete this boring are explained in detail in Appendix A.

Two water depths were measured at each boring using a seafloor sensor seated in the drill bit. The water depth measurements are tabulated in Table 2-2. The water depth measurements are intended for the purpose of the geotechnical investigation only, and are not corrected for tidal or other variations. If utilized for other purposes, the water depth measurement should be adjusted to account for meteorological tide and datum corrections. The water depths measuring procedures are explained in detail in Appendix B.

Water Depth **Time and Date** Supplemental Time and Date **Boring** of Measurement Water Depth of Measurement Designation (ft) (ft) 123 123 0720 hours on SPM #1 PLET 0240 hours on July 5, 2008 July 5, 2008 SPM #1 ANCHOR 123 1440 hours on 122 2200 hours on **LEG #2** July 4, 2008 July 4, 2008 125 125 1650 hours on SPM #2 PLET 1135 hours on July 5, 2008 July 5, 2008 0655 hours on SPM #2 ANCHOR 124 0220 hours on 124 **LEG #6** July 6, 2008 July 6, 2008

Table 2-2: Measured Water Depths

2.2.2 Field and Laboratory Tests

The soil testing program was designed to evaluate pertinent index and engineering properties of the foundation soils. During the field operation, all samples were extruded from the sampler and classified by the soil technician or field engineer. Unit weight, Torvane, pocket penetrometer, miniature vane and unconsolidated-undrained triaxial compression tests were performed in the field on selected cohesive samples. All of the samples were shipped to Fugro's Houston laboratory where Atterberg limit tests, water content tests, and grain-size analyses, as well as additional density tests, unconsolidated-undrained triaxial compression tests, and miniature vane tests, were performed.

A description of relevant laboratory procedures is provided in Appendix A. The strength and classification test results are presented graphically on the Logs of Boring and Test Results in Section 3. Grain-size distribution curves from sieve-analysis and stress-strain curves from triaxial compression tests are presented in Appendix A.


2.3 GENERAL SOIL CONDITIONS

2.3.1 Soil Stratigraphy

The soil stratigraphy at each of the boring locations disclosed by the field and laboratory investigations is presented in Section 3. The soil stratigraphy is based on the classification of soil samples recovered from the boring and observations made during drilling operations. Detailed soil descriptions, for each location, that include textural variations and inclusions are noted on the respective boring log

Report No. 0201-6505



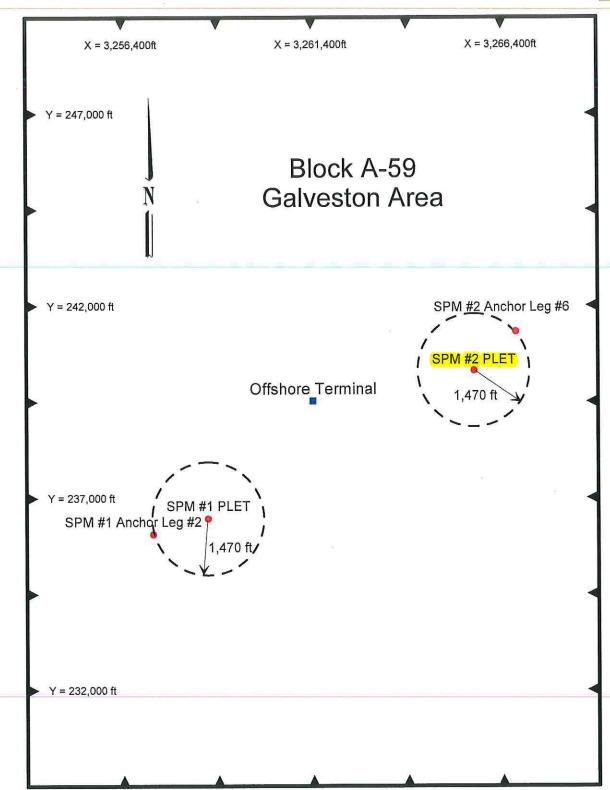

PLAN OF BORINGS

Texas Offshore Port System Block A-59, Galveston Area

Projection: Texas South Central Zone Coordinates



TERMS AND SYMBOLS USED ON BORING LOG

SOIL TYPES SAMPLER TYPES Sand Gravel Debris In Situ Thin-Liner Walled Test Tube Silty Sand Peat or Highly Organic ÇÇÇ ÇÇÇ Rock Piston Rock Core Recovery **SOIL GRAIN SIZE** U.S. STANDARD SIEVE 10 200 GRAVEL SAND **BOULDERS** COBBLES SILT CLAY COARSE MEDIUM FINE COARSE 4.76 2.00 0.420 0.074 0.002 SOIL GRAIN SIZE IN MILLIMETERS

STRENGTH OF COHESIVE SOILS(1)

DENSITY OF GRANULAR SOILS(2,3)

Consistency	Undrained Shear Strength, Kips Per Sq Ft	Descriptive Term	*Relative Density, %
Very Soft	less than 0.25	Very Loose	less than 15
Soft	0.25 to 0.50	Loose	15 to 35
Firm	0.50 to 1.00	Medium Dense	35 to 65
Stiff	1.00 to 2.00	Dense	65 to 85
Very Stiff	2.00 to 4.00	Very Densegr	eater than 85
Hard	greater than 4.00	*Estimated from sampler driving reco	ord


SOIL STRUCTURE(1)

Slickensided	Having planes of weakness that appear slick and glossy. The degree of slickensidedness depends upon the spacing of slickensides and the ease of breaking along these planes.
Fissured	Containing shrinkage or relief cracks, often filled with fine sand or silt, usually more or less vertical.
Pocket	Inclusion of material of different texture that is smaller than the diameter of the sample.
Parting	Inclusion less than 1/8 inch thick extending through the sample.
Seam	Inclusion 1/8 inch to 3 inches thick extending through the sample.
Layer	Inclusion greater than 3 inches thick extending through the sample.
Laminated	Soil sample composed of alternating partings or seams of different soil types.
Interlayered	Soil sample composed of alternating layers of different soil types.
Intermixed	Soil sample composed of pockets of different soil types and layered or laminated structure is not evident.
Calcareous	Having appreciable quantities of carbonate.

REFERENCES:


- (1) ASTM D 2488
- (2) ASCE Manual 56 (1976)
- (3) ASTM D 2049

Information on each boring log is a compilation of subsurface conditions and soil or rock classifications obtained from the field as well as from laboratory testing of samples. Strata have been interpreted by commonly accepted procedures. The stratum lines on the log may be transitional and approximate in nature. Water level measurements refer only to those observed at the times and places indicated in the text, and may vary with time, geologic condition or construction activity.

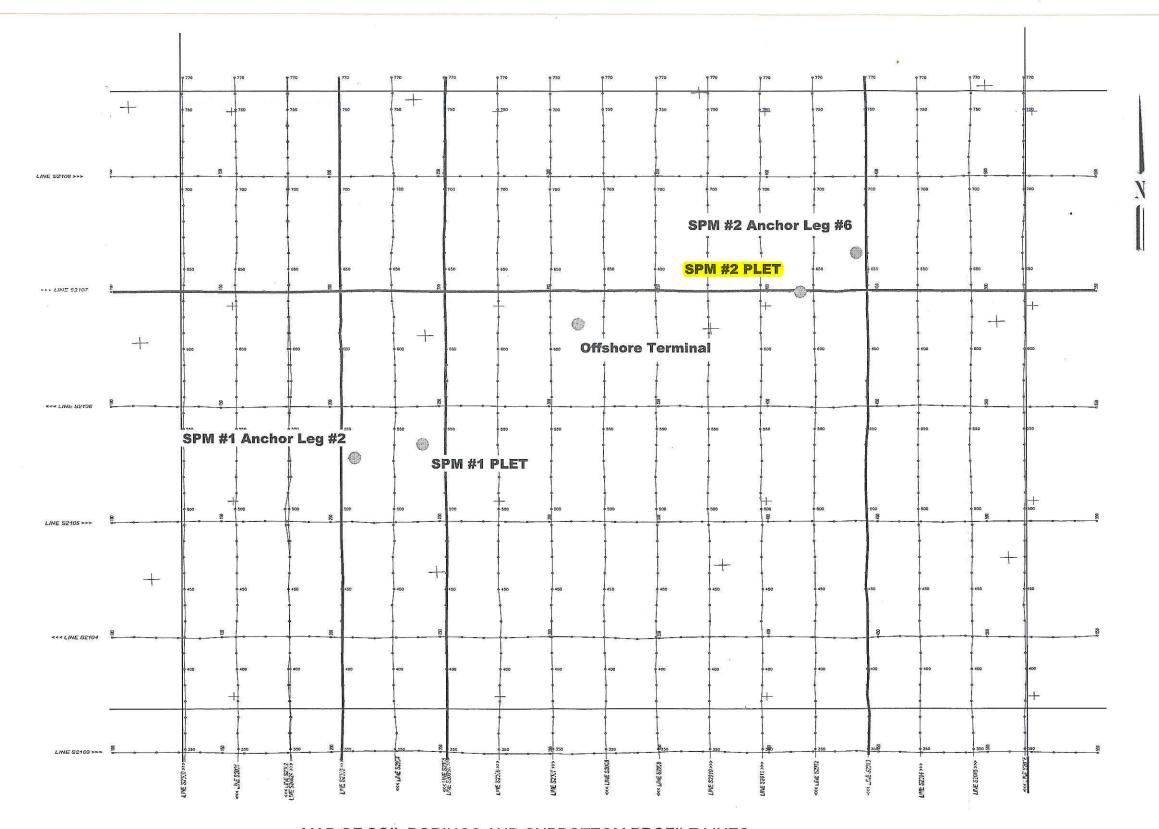


MAP OF SOIL BORINGS AND SUBBOTTOM PROFILE LINES

Texas Offshore Port System Block A-59, Galveston Area

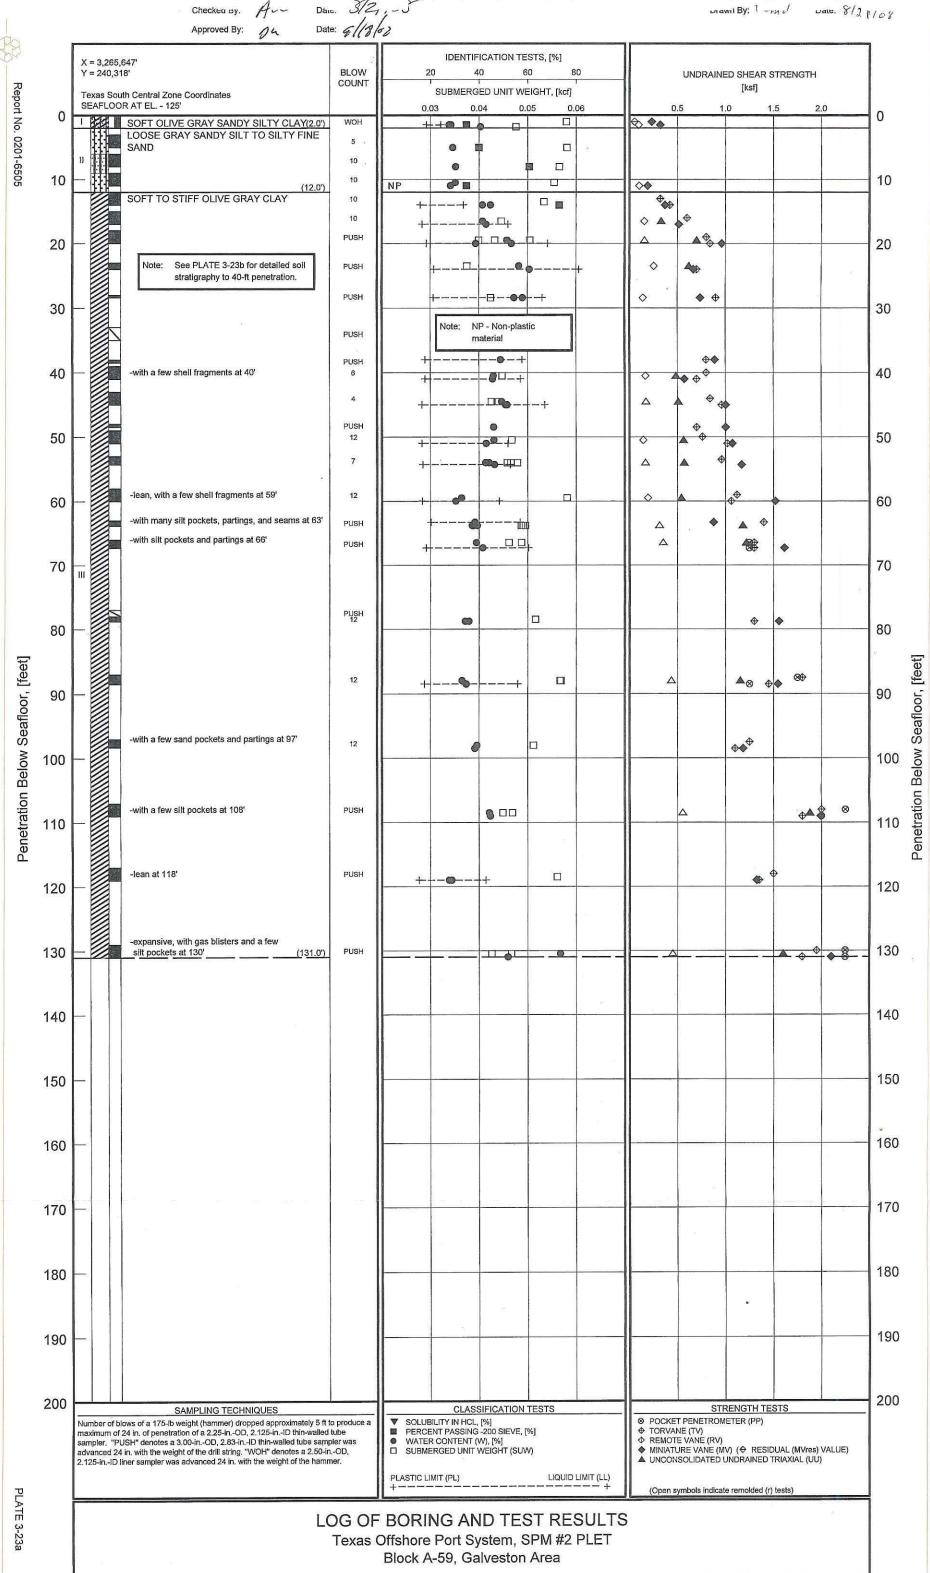




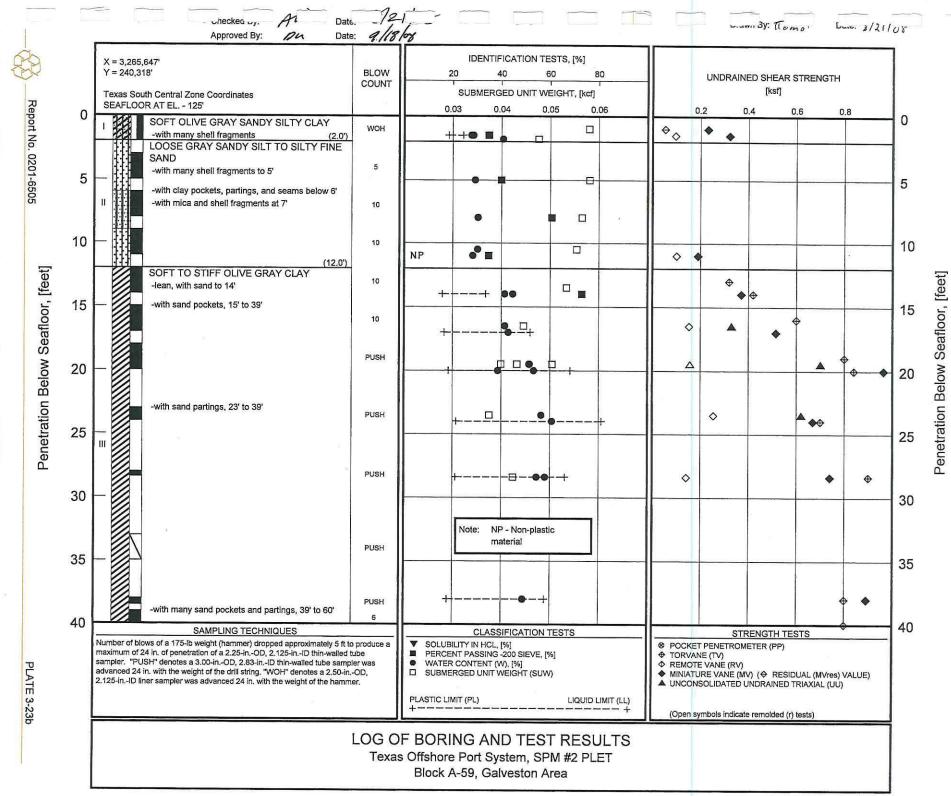






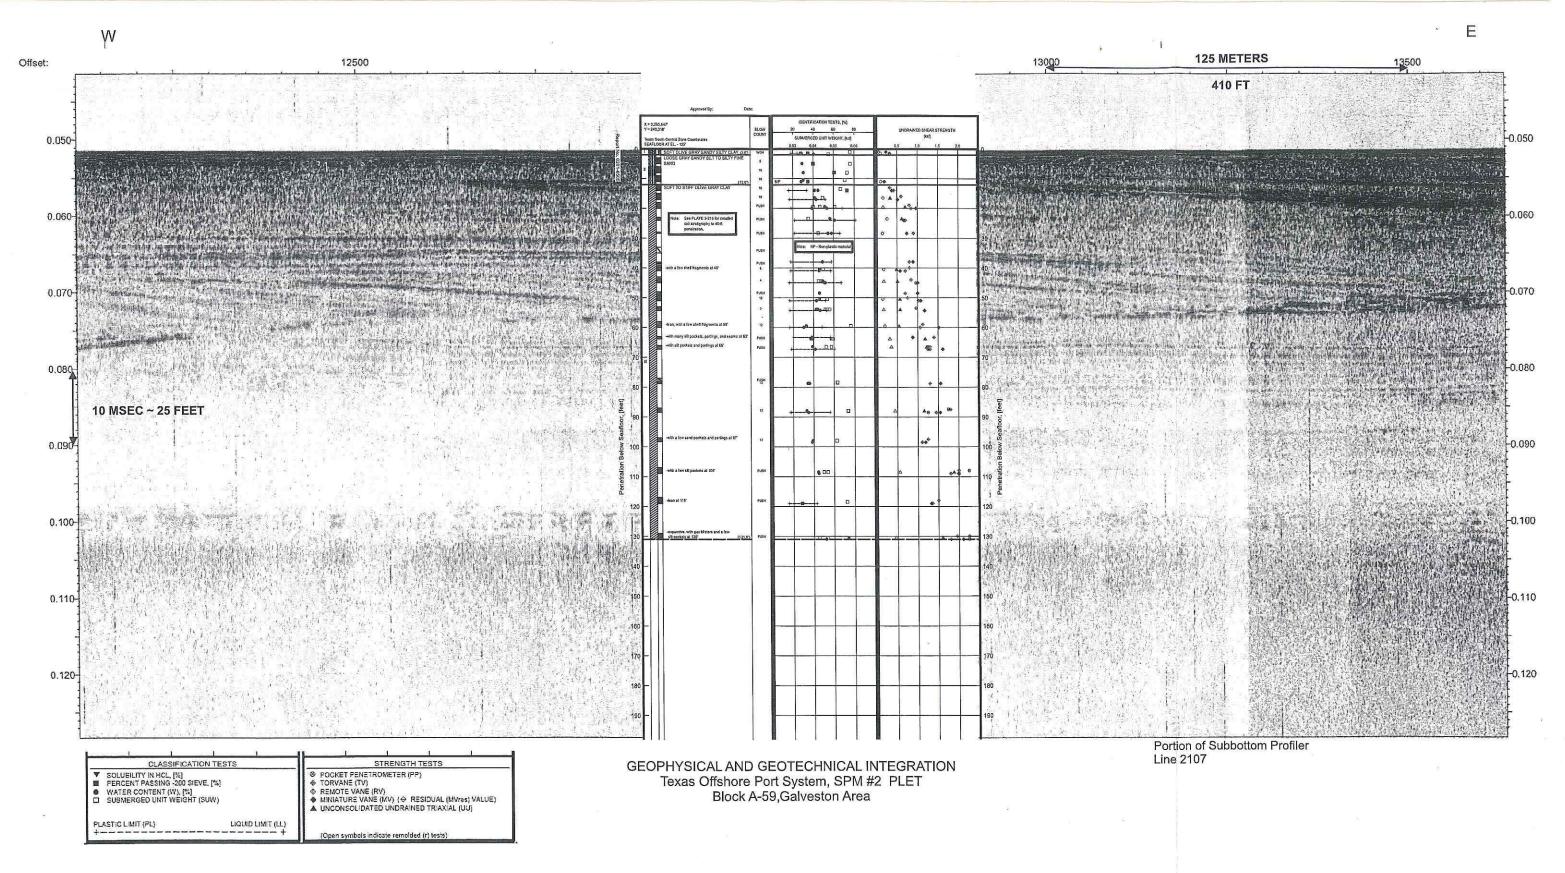



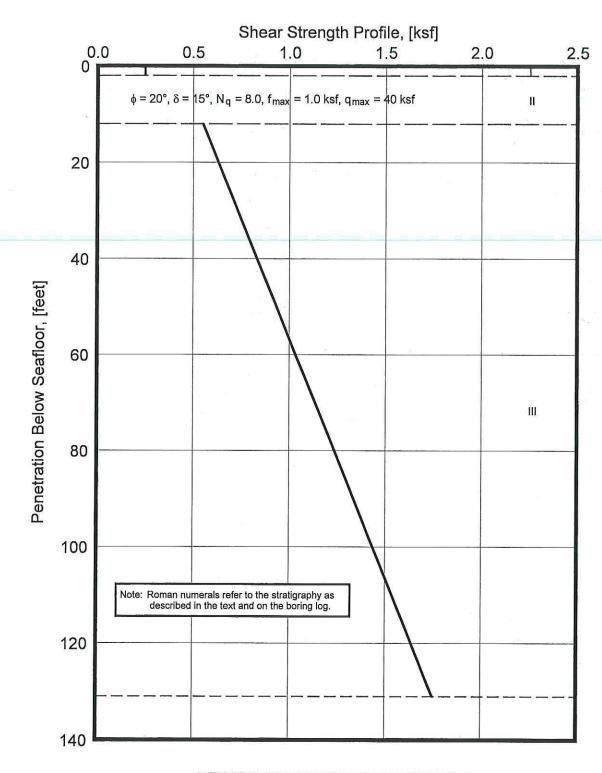


DESIGN STRENGTH PARAMETERS

Texas Offshore Port System, SPM #2 PLET Block A-59, Galveston Area



Report No. 0201-6505



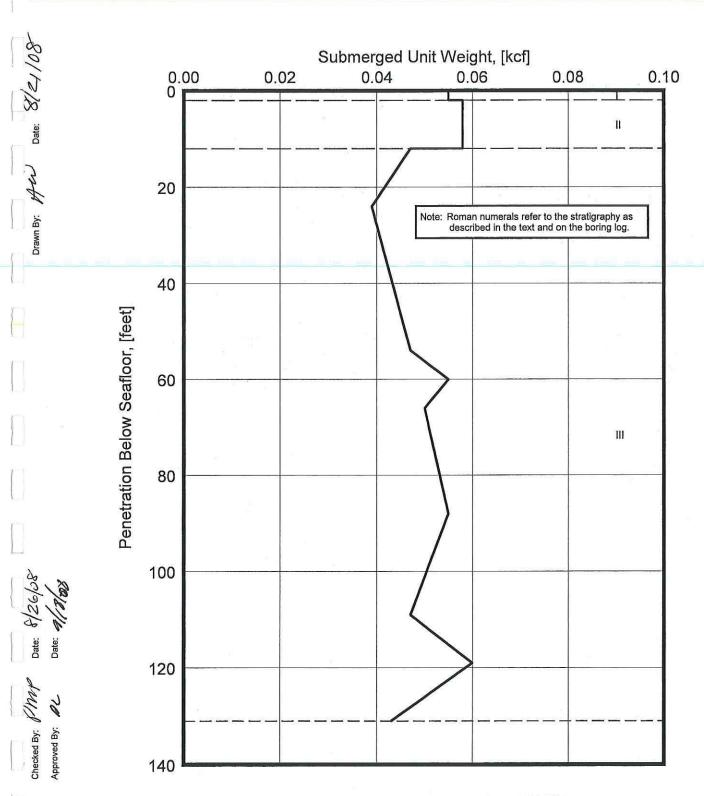


DESIGN SUBMERGED UNIT WEIGHT

Texas Offshore Port System, SPM #2 PLET Block A-59, Galveston Area



Report No. 0201-6505




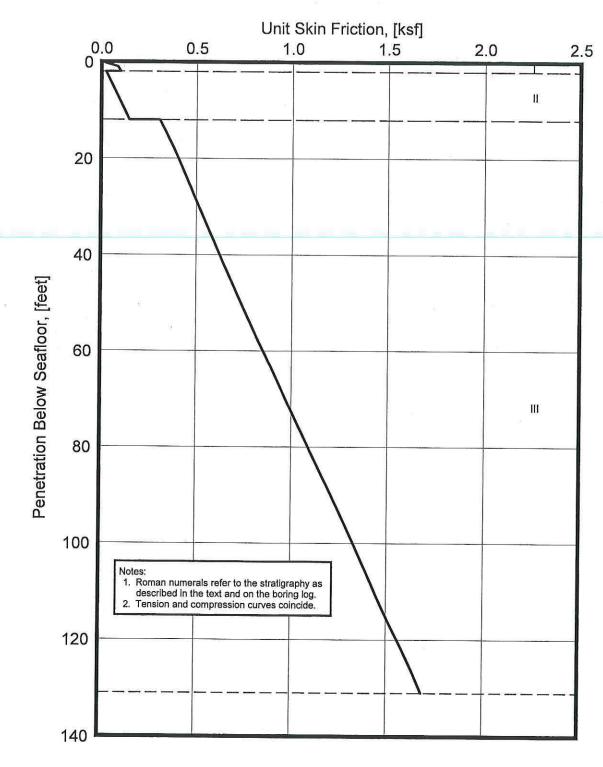

UNIT SKIN FRICTION API RP 2A (2000) Method





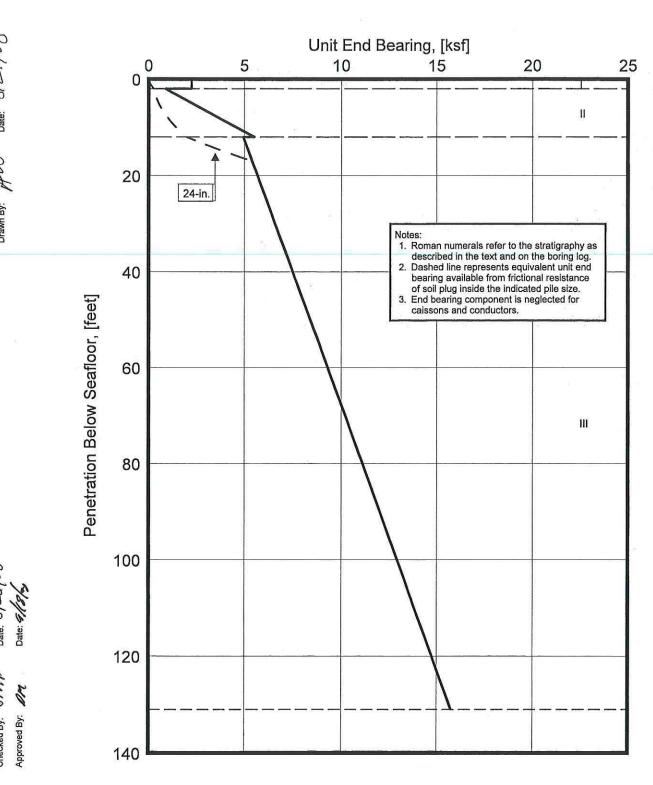

UNIT END BEARING API RP 2A (2000) Method



10	6)
8/18	silve
Date:	Date:

2	out	8
	ecked By:	proved By:

PENETRATION BELOW MUDLINE					CURVE PO	DINTS			
(feet)		1	2	3	4	5	6	. 7	8
0.0	t	0.00 0.00	0.00 0.04	0.00 0.07	0.00 0.14	0.00 0.19	0.00 0.24	0.00 0.48	0.00 24.00
1.0	t z	0.00 0.00	0.03 0.04	0.04 0.07	0.06 0.14	0.08 0.19	0.09 0.24	0.08 0.48	0.08 24.00
2.0	t z	0.00 0.00	0.03 0.04	0.05 0.07	0.08 0.14	0.09 0.19	0.10 0.24	0.09 0.48	0.09 24.00
2.0	t z	0.00 0.00	0.02 0.10	0.02 24.00					
12.0	t z	0.00 0.00	0.15 0.10	0.15 24.00	***				
12.0	t z	0.00 0.00	0.09 0.04	0.15 0.07	0.23 0.14	0.28 0.19	0.31 0.24	0.28 0.48	0.28 24.00
24.0	t z	0.00 0.00	0.13 0.04	0.22 0.07	0.34 0.14	0.40 0.19	. 0.45 0.24	0.40 0.48	0.40 24.00
54.0	t z	0.00 0.00	0.23 0.04	0.39 0.07	0.58 0.14	0.70 0.19	0.78 0.24	0.70 0.48	0.70 24.00
60.0	t z	0.00 0.00	0.26 0.04	0.43 0.07	0.64 0.14	0.77 0.19	0.85 0.24	0.77 0.48	0.77 24.00
66.0	t z	0.00 0.00	0.28 0.04	0.46 0.07	0.69 0.14	0.83 0.19	0.92 0.24	0.83 0.48	0.83 24.00
80.0	t z	0.00 0.00	0.33 0.04	0.54 0.07	0.82 0.14	0.98 0.19	1.09 0.24	0.98 0.48	0.98 24.00
109.0	t z	0.00 0.00	0.43 0.04	0.71 0.07	1.07 0.14	1.29 0.19	1.43 0.24	1.29 0.48	1.29 24.00
119.0	t	0.00	0.46 0.04	0.77 0.07	1.16 0.14	1.39 0.19	1.55 0.24	1.39 0.48	1.39 24.00
131.0	t z	0.00 0.00	0.51 0.04	0.84 0.07	1.26 0.14	1.52 0.19	1.69 0.24	1.52 0.48	1.52 24.00
	2								
i i									

Notes: 1. "t" is mobilized soil-pile adhesion, [ksf].
2. "z" is axial pile displacement, [in.].
3. Data for tension and compression coincide.

AXIAL LOAD TRANSFER DATA

(T-Z DATA)

API RP 2A (2000) Method

24-in.-Diameter Driven Pipe Piles

B Ml	ETRATION ELOW JDLINE				Ç	URVE POINTS				
0)	(feet)		1	2	3	4	5	6	7	
	40.0	Q z	0 0.00	6 0.05	12 0.31	18 1.01	21 1.75	24 2.40	24 24.00	70
1	131.0	Q z	0 0.00	12 0.05	25 0.31	37 1.01	45 1.75	49 2.40	49 24.00	
						A) II				
										* 10.2
i s										
	en Pen									e: 20
4										
\$8										
47										
										69)
		192								
				W						×
			8							

Notes: 1. "Q" is mobilized end bearing capacity, [kips]. 2. "z" is axial tip displacement, [in.].

AXIAL LOAD TRANSFER DATA


(Q-Z DATA)

API RP 2A (2000) Method

24-in.-Diameter Driven Pipe Piles





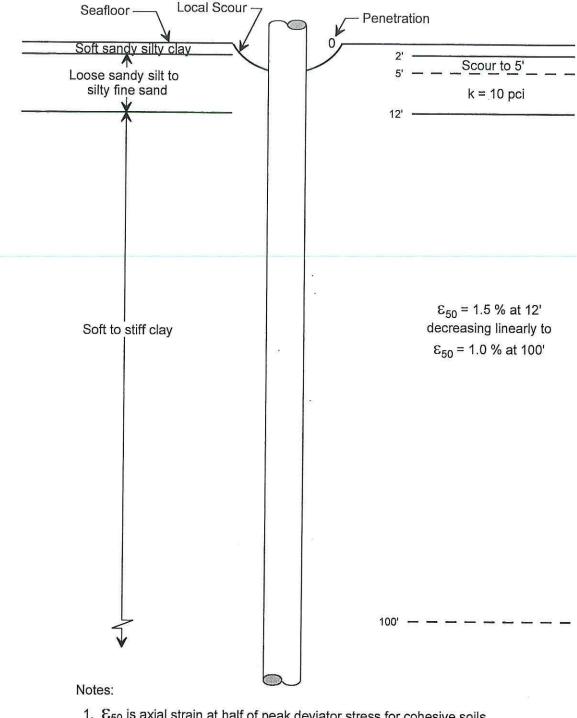

- 1. ϵ_{50} is axial strain at half of peak deviator stress for cohesive soils.
- 2. Soil strength parameters are shown on Plate 3-25.
- Submerged unit weight profile is shown on Plate 3-26.
- 4. k is the modulus of horizontal subgrade reaction for granular soils.

STRATIGRAPHY AND PARAMETERS FOR P-Y DATA

201	1
Jock	2/186
Date:	Date:

Checked By: (MM).
Approved By:

PENETRATION BELOW MUDLINE		70 W		3	CURVE PO	DINTS			
(feet)		1	2	3	4	5	6	7	8
0.0	p y	0 0.00	0 24.00					- 2 3	и
5.0	p y	0 0.00	0 24.00						***
7.0	p y	0 0.00	28 0.07	47 0.12	61 0.17	77 0.25	88 0.39	92 0.56	93 24.00
9.0	p y	0 0.00	82 0.10	137 0.17	181 0.25	227 0.37	260 0.57	271 0.82	274 24.00
12.0	p y	0 0.00	189 0.14	315 0.24	416 0.35	523 0.52	598 0.80	624 1.16	630 24.00
12.0	p y	0.00	100 0.02	153 0.09	226 0.27	332 0.90	479 2.70	340 13.50	340 24.00
14.0	p y	0 0.00	112 0,02	172 0.09	254 0.27	374 0.89	539 2.68	437 13.40	437 24.00
16.0	p y	0,00	125 0.02	192 0.09	284 0.27	417 0.89	601 2,66	548 13.30	548 24.00
18.0	p y	0.00	137 0.02	211 0.09	311 0.26	458 0.88	659 2.64	659 24.00	
100.0 (and below)	p y	0 0.00	323 0.02	496 0.06	733 0.18	1078 0.60	1552 1.80	1552 24.00	
		,							
8									
		ac.							
							Sec. 24		

Notes: 1. "p" is soil resistance, [lb/in.]. 2. "y" is lateral deflection, [in.].

P-Y DATA

(CYCLIC LOADING)
API RP 2A (2000) Method
24-in.-Diameter Driven Pipe Piles
Texas Offshore Port System, SPM #2 PLET
Block A-59, Galveston Area





	<u>Tin</u>	<u>ne</u>	
<u>Date</u>	<u>From</u>	<u>To</u>	Description of Activities
July 5, 2008	***	0840	Arrive in Block A-59, Galveston Area, SPM #2 PLET location onboard the <i>R/V Seaprobe</i> .
	0840	1020	Set 4-point anchors.
	1020	1040	Rig up to drill and sample.
	***	1040	Estimate water depth of 121 ft using echo sounder and 124 ft using wireline technique.
	1040	1050	Run scanning sonar.
	1050	1135	Run drill pipe to mudline.
	****	1130	Conduct pre-shift safety meeting.
	****	1135	Measure water depth of 125 ft using bottom sensor/pipe tally and 124.0 ft using pressure transducer.
	1135	1615	Drill and sample. Boring terminated at 131-ft penetration.
	1615	1650	Pull drill pipe above mudline and reposition vessel.
	***	1650	Measure supplemental water depth of 125 ft using bottom sensor/pipe tally and 123.6 ft using pressure transducer.
	1650	1720	Pull drill pipe to deck and secure equipment for travel.
	1720	1820	Pull anchors.
	1820	****	Depart location.

SUMMARY OF FIELD OPERATIONS





Checked By: AW Date: 9/5/08
Approved By: An Date: 9/19/6

Drawn By: T-mel Date: 915/08

Summary of Test Results

Job No.: 0201-6505-3

05-Sep-2008 (Ver. #5)

Boring: Texas Offshore Port System, SPM #2 PLET

Block: A-59

Area: Galveston

				ldentif	ication	Tests		Strength Estimate (ksf)		Miniat	ure Vane	Tests				Con	npressio	n Test	ts		
Sample No.	Depth (ft)	Liquidity Index	Liquid Limit (%)	Plastic Limit (%)	Moisture Content (%)	Submerged Unit Weight (pcf)	Passing No. 200 Sieve	Penetrometer	Torvane	Undisturbed	(ksf)	Residual	Type Test	Moisture Content (%)	Confining Pressure (psi)	Undisturbed Strength (ksf)	Remolded Strength (ksf)	E 50 Strain (%)	Submerged	Failure Strain (%)	Type of Failure
1	1.00					58				0.23		0.05							10		
2	1.50	1.70	24	18	28		35			0.32											
2	1.50				28						0.10										
3	1.80				41	48															
4	2.00				c				j												
5	5.00				29	58	40														
6	8.00				30	57	61														
7	10.00						2.8														12
8	10.50				30	55															
9	11.00			NP	28		35			0.19											
9	11.00										0.10										
10	13.00								0.32												
11	13.50					53															
12	14.00	1.44	34	16	41																
12	14.00				45		73		0.42	0.37											
13	16.00								0.60		i i										
14	16.50		Y								0.15										
14	16.50		li .										UU	41	122	0.33		1.4	45	14	Α
15	17.00	.75	52	17	43					0.52											(
16	19.00								0.80												
17	19.50												UU	51	120	0.70		0.5	43	2	AC
17	19.50					40							υu	52	120		0.16		50		= 1

NOTES:

TYPE OF TEST

U - Unconfined Compression

UU- Unconsolidated-Undrained Triaxial

CU- Consolidated-Undrained Triaxial

TYPE OF FAILURE

A - Bulge

B - Single Shear Plane


C - Multiple Shear Plane

D - Vertical Fracture

Plus Signs [+] denote tests which exceeded the capacity of the measuring device.

NP = Non Plastic Material



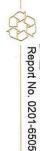

Checked By: AW
Approved By:

 ω

Date: 9/5/08 Date: 9/3/a

Drawn By: Tomal Date: 9/5/08

Summary of Test Results

Job No.: 0201-6505-3

05-Sep-2008 (Ver. #5)

Boring: Texas Offshore Port System, SPM #2 PLET

Block: A-59

Area: Galveston

				ldentifi	ication T	Tests		Strength I		Miniat	ure Vane (ksf)	Tests				Con	npressio	n Tes	ts		
Sample No.	Depth (ft)	Liquidity Index	Liquid Limit (%)	Plastic Limit (%)	Moisture Content (%)	Submerged Unit Weight (pcf)	Passing No. 200 Sieve	(ks	Torvane	Undisturbed	` '	Residual	Type Test	Moisture Content (%)	Confining Pressure (psi)	Undisturbed Strength (ksf)	Remolded Strength (ksf)	E 50 Strain (%)	Submerged Unit Weight (pcf)	Failure Strain (%)	Type of Failure
32	51.00	.75	52	17	43				1.02	1.07											
33	53.50			21 21					0.96												
34	54.00												UU	44	120	0.57		1.0	48	7	AB
34	54.00				44	47							UU	43	120		0.17		46		
35	54.30	.82	53	17	46					1.17	i i										
36	59.00								1.12			2				7. 140. 123.					
37	59.50												UU	33	121	0.54		2.4	58	17	Α
37	59.50										0.19										6
38	60.00	.43	48	17	30				1.06	1.52											
39	63.30	.49	57	20	38				1.40	0.88											
40	63.80				37	49							UU	38	120		0.31		49		
40	63.80						61 07						บบ	39	120	1.18		0.8	50	3	AC
41	66.50							1.25	1.30				บบ		121		0.35		49		
41	66.50												υυ	39	121	1.22		1.1	46	6	В
42	67.30	.55	60	18	42			1.25	1.30	1.62			i i								
43	78.50					52															
44	78.80				36				1.30	1.56											8
44	78.80				34																
45	87.50							1.75	1.80												
46	88.00												υυ	33	121	1.15		1.7	57	10	С
46	88.00												UU		121		0.44		57		
47	88.50	.45	56	17	35			1.25	1.45	1.55											

NOTES:

TYPE OF TEST

U - Unconfined Compression

UU- Unconsolidated-Undrained Triaxial

CU- Consolidated-Undrained Triaxial

TYPE OF FAILURE

A - Bulge

B - Single Shear Plane

C - Multiple Shear Plane

D - Vertical Fracture

Plus Signs [+] denote tests which exceeded the capacity of the measuring device.

NP = Non Plastic Material





Checked By: Approved By:

Date: 9/5/02

Drawn By: Tom of Date: 915/08

Summary of Test Results

Job No.: 0201-6505-3

05-Sep-2008 (Ver. #5)

Boring: Texas Offshore Port System, SPM #2 PLET

Block: A-59

Area: Galveston

Sample No.	Depth (ft)	Identification Tests					Strength Estimate (ksf)		Miniature Vane Tests (ksf)		Compression Tests										
		Liquidity Index	Liquid Limit (%)	Plastic Limit (%)	Moisture Content (%)	Submerged Unit Weight (pcf)	Passing No. 200 Sieve	Penetrometer	Torvane	Undisturbed		Residual	Type Test	Moisture Content (%)	Confining Pressure (psi)	Undisturbed Strength (ksf)	Remoided Strength (ksf)	E 50 Strain (%)	Submerged Unit Weight (pcf)	Failure Strain (%)	Type of Failure
48	97.50								1.25												
49	98.00				39	51															
50	98.50				38				1.10	1.18											
51	108.00							2.25	2.00												
52	108.50												UU	44	121	1.88		0.6	45	3	С
52	108.50												UU		120		0.55		47		
53	109.00				45			2.00	1.80	1.99											
54	118.00								1.50												
55	118.50					56															
56	119.00	.45	43	15	28		12														
56	119.00				29				1.35	1.32											
57	130.00							2.25	1.95												
58	130.50												υυ	73	121	1.60		1.1	43	4	С
58	130.50												υυ		121	,	0.45		47		
59	131.00				52			2.25	1.80	2.10											

NOTES:

TYPE OF TEST

U - Unconfined Compression

UU- Unconsolidated-Undrained Triaxial

CU- Consolidated-Undrained Triaxial

TYPE OF FAILURE

A - Bulge

B - Single Shear Plane

C - Multiple Shear Plane

D - Vertical Fracture


Plus Signs [+] denote tests which exceeded the capacity of the measuring device.

NP = Non Plastic Material



8.00




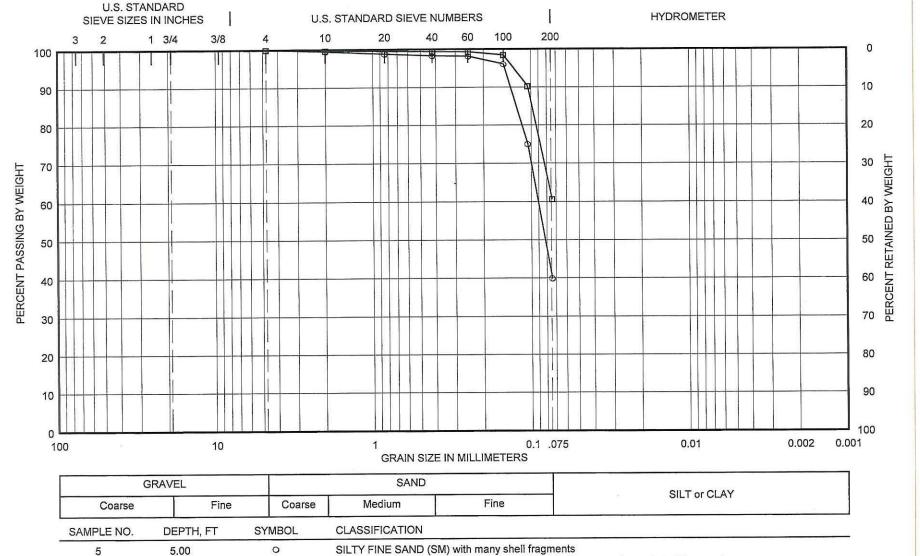

GRAIN-SIZE DISTRIBUTION CURVES


SANDY SILT (ML) with clay pockets, partings, and seams, mica and shell fragments




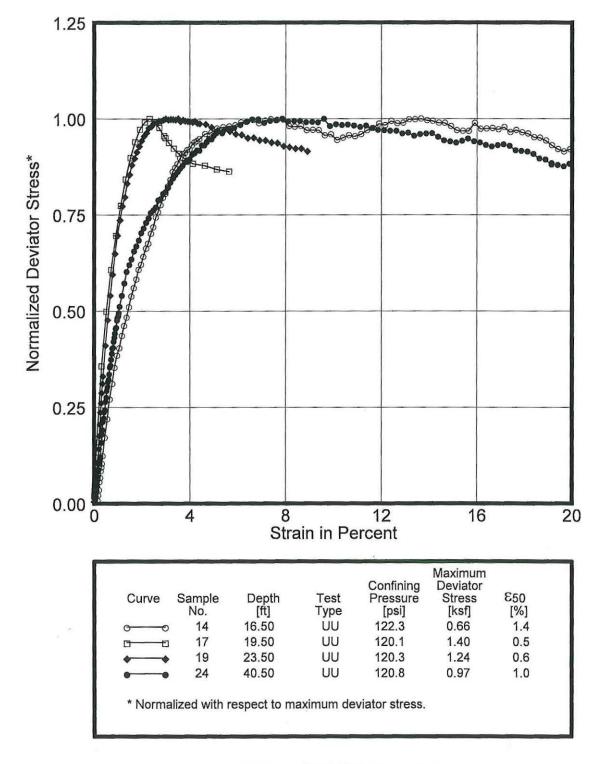

Texas Offshore Port System, SPM #2 PLET Block A-59, Galveston Area


Drawn By: "Omo! Date: 9/5/08

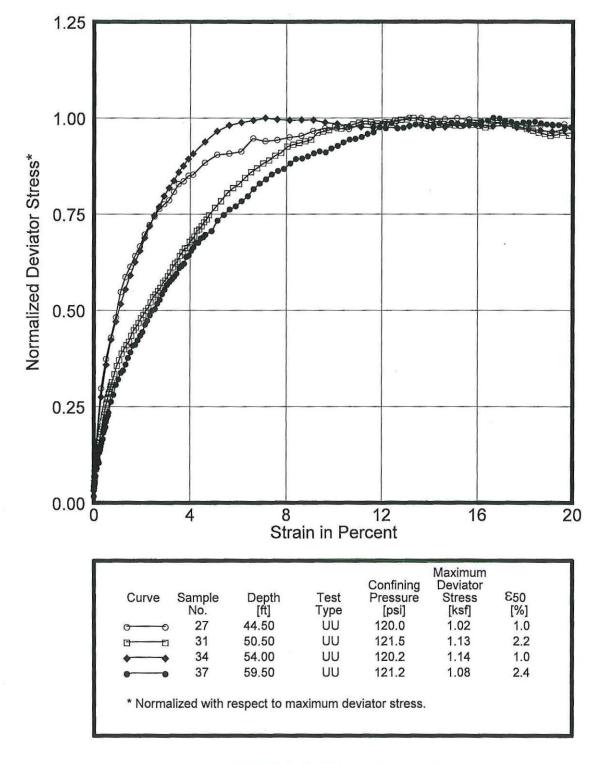

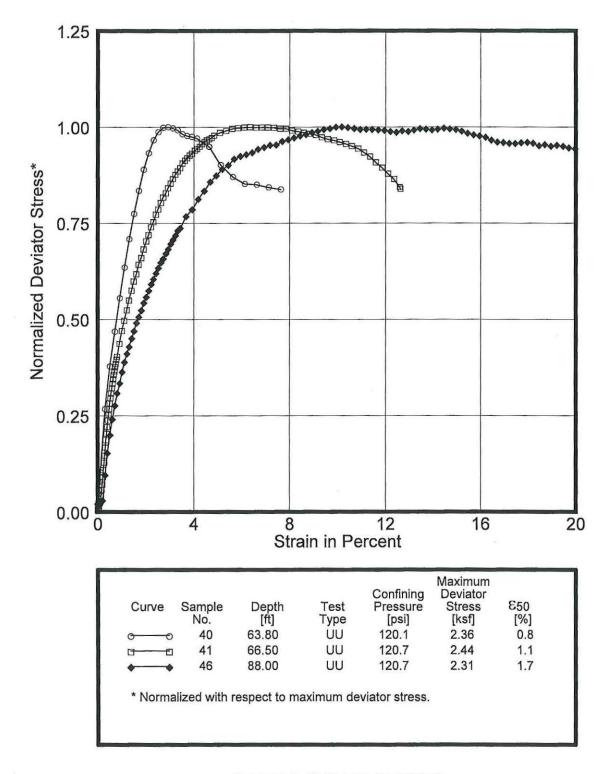

Texas Offshore Port System, SPM #2 PLET Block A-59, Galveston Area

PLATE A-15c

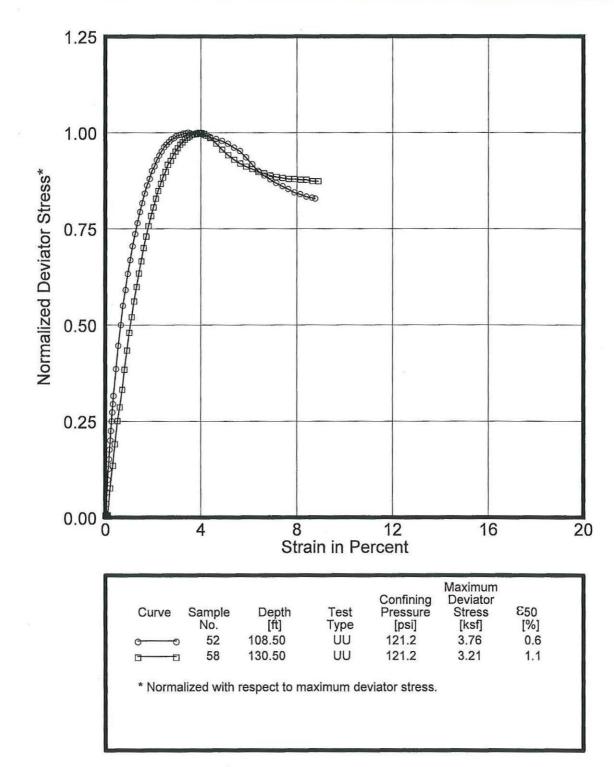

Texas Offshore Port System, SPM #2 PLET Block A-59, Galveston Area

Drawn By: Mome Date: 9/5/108

ENTERPRISE FIELD SERVICES, LLC

SOIL BORINGS TEXAS OFFSHORE PORT SYSTEM SPM #1 and SPM #2 GALVESTON AREA BLOCK A59

1. INTRODUCTION:

Fugro Chance Inc. (CHANCE) was contracted by Fugro-McClelland Marine Geosciences, Inc. to position the *M/V "Seaprobe"* for a soil boring in Galveston Area, Block A59, Offshore Texas.

2. REQUIREMENTS:

Positioning requirements were transmitted, via e-mail, to Mr. Tony Parker of **CHANCE** by Mr. Frank Ortiz of Fugro-McClelland Marine Geosciences, Inc. A "Survey Request" form dated June 25, 2008 e-mailed to Mr. Manuel Lopez of Enterprise Field Services, LLC, confirmed these requirements. A copy of this form was also e-mailed to Mr. Frank Ortiz.

Requirements were as follows:

A) Proposed Location – SPM #1 and SPM #2

The Texas South Zone Coordinates are:

CORE 1 (Leg #2 - West)	CORE 2 (Leg #6 - East)
Y = 236,057.66'	Y = 241,308.73'
X = 3,257,224.19'	X = 3,266,735.50'
CORE 3 (PLET #1)	CORE 4 (PLET #2)
Y = 236,494.60'	Y = 240,337.08'
X = 3,258,627.75'	X = 3,265,632.42'

3. CHANCE PERSONNEL:

Party Chief - C. Evans

4. EQUIPMENT AND METHOD:

A) Primary Positioning System - STARFIX® Satellite Positioning System

Continuous dynamic positioning through the use of Navstar GPS with differential signals from multiple reference stations corrected for ionospheric and tropospheric effects transmitted via the **STARFIX®** equatorial geosynchronous satellite.

B) Secondary Positioning System - Differential Global Positioning System (DGPS)

DGPS utilizes the Navstar Satellite Constellation with data from selected reference sites transmitted via LF radio-link for enhanced accuracy through differential techniques.

CORE 3 (PLET #1)

Y = 236,466.44' X = 3,258,639.61'

Latitude: 28° 25' 32.548" N Longitude: 95° 05' 00.846" W

This location being 6,786.44' FSL and 4,603.80' FWL of Block A59, Galveston Area

CORE 4 (PLET #2)

Y = 240,317.51' X = 3,265,646.77'

Latitude: 28° 26' 08.328" N Longitude: 95° 03' 40.960" W

This location being 5,202.49' FNL and 4,229.04' FEL of Block A59, Galveston Area

6. CONFIRMATION:

DGPS was used for confirmation.

The results were as follows:

Y = 236,057' Y = 241,331' X = 3,257,200' X = 3,266,757'

CORE 3 (PLET #1) CORE 4 (PLET #2)

Y = 236,467' Y = 240,318' X = 3,258,640' X = 3,265,648'

7. HSE INCIDENTS:

No incidents.

8. CHRONOLOGY:

July 4, 2008

- 1000 Conducted job change in field; aboard "Seaprobe" on standby at location GA. A59 due to weather; start time for job
- 1200 Preparing to set out anchors at proposed Core 1 location
- 1203 PB #1 Anchor on bottom
- 1217 PB #1 Anchor removed from bottom; will re-set per Captain

- 1218 PB #1 Anchor on bottom
- 1236 SB #2 Anchor on bottom
- 1250 SS #3 Anchor on bottom
- 1304 PS #4 Anchor on bottom
- 1340 Vessel on location; deployed Sonar; conducting site investigation at proposed Core #1 site
- 1355 Archiving Sonar data on proposed core site
- 1431 Sonar on deck; starting final tie; drill crew performing soil boring
- 1531 Final tie at Core #1 complete; emailing Lafayette office for final tie confirmation
- 1550 Received final tie confirmation; soil boring continues
- 2240 Core #1 complete; preparing to start anchor recovery
- 2251 SS #3 Anchor off bottom
- 2311 PS #4 Anchor off bottom
- 2320 SB #2 Anchor off bottom
- 2333 PB #1 Anchor off bottom; anchor recovery complete
- 2345 En route to proposed Core #3 site 1500' away
- 2354 At proposed Core #3 site; PB #1 Anchor on bottom
- 2400 Continuing to set out anchors at proposed Core 3 location

July 5, 2008

- 0001 Continuing to set out anchors
- 0006 SB #2 Anchor on bottom
- 0022 SS #3 Anchor on bottom
- 0047 PS #4 Anchor on bottom; moving onto location
- 0106 Vessel on location; preparing to deploy Sonar
- 0126 Deployed Sonar; conducting site investigation at proposed Core #3 site
- 0205 Sonar on deck; starting final tie
- 0305 Final tie at Core #3 complete
- 0330 Received final tie confirmation; drill crew performing soil boring
- 0745 Core #3 complete; preparing to start anchor recovery
- 0756 PS #4 Anchor off bottom
- 0811 SS #3 Anchor off bottom
- 0822 SB #2 Anchor off bottom
- 0831 PB #1 Anchor off bottom; anchor recovery complete
- 0845 En route to proposed Core #4 site
- 0854 At proposed Core #4 location; PB #1 Anchor on bottom
- 0907 SB #2 Anchor on bottom
- 0921 SS #3 Anchor on bottom
- 0937 PS #4 Anchor on bottom; moving onto location
- 1015 Vessel on location; deployed Sonar
- 1018 Conducting site investigation at proposed Core #4 site
- 1031 Sonar on deck; starting final tie; drill crew performing soil boring
- 1131 Final tie at Core #4 complete; emailing Lafayette office for final tie confirmation
- 1300 Received final tie confirmation from office; soil boring continues
- 1730 Core #4 complete; preparing to start anchor recovery
- 1747 SS #3 Anchor off bottom
- 1759 PS #4 Anchor off bottom
- 1809 SB #2 Anchor off bottom
- 1818 PB #1 Anchor off bottom; anchor recovery complete

		FIN	AL SOIL E	BORINGS		
LOCATION	CALLNS	CALLEW	X COORDINATE	Y COORDINATE	LATITUDE	LONGITUDE
CORE 1	6,376.44' FSL	3,164.33' FWL	3,257,200.14	236,056.44'	28° 25' 28.968"N	95' D5' 17.113"W
CORE 2	4.189.22' FNL	3,117,76' FEL	3,266,758.05	241,330.78	28° 26' 17.984"N	95' 03' 28.137"W
CORE 3	6,786,44° FSL	4.603.80' FWL	3,258,639.61	236,466.44	28' 25' 32.548"N	95' 05' 00.846"W
CORE 4	5,202,49' FNL	4,229.04' FEL	3,265,646.77	240,317.51	28" 26" D8.328"N	95' D3' 40.960"W

O CORE 2

O CORE 4

GAA59

O CORE 3

O CORE 1

I HEREBY CERTIFY THAT THE ABOVE FINAL SOIL BORINGS ARE CORRECT.

DIGITAL COPY

REC. PROFESSIONAL LAND SURVEYOR NO. 4903 STATE OF LOUISIANA

ORIGINAL PLAT SIGNED 7/7/08

NOTES:

1) SURVEYED COORDINATES TRANSFORMED FROM NADB3 (CPS DATUM) TO NAD27 (CHART DATUM) USING NADCON VERSION 2.1.

ENTERPRISE FIELD SERVICES, LLC

FINAL SOIL BORINGS (PROP. ANC & PLET) NO LEASE NUMBER

BLOCK A59 GALVESTON AREA **GULF OF MEXICO**

FUGRO CHANCE INC., 200 Pullin Dr. Left-typiles, Levishura 7/9501-3501 (337) 237-1500

GEODETIC DATUM: NAD27 PROJECTION: TEXAS SOUTH CENTRAL GRID UNITS: US SURVEY FEET SCALE IN FEET Job No.: 0B-01931 | Date: 7/7/08 Drwn: TCG

2,000 Of:

Dwgfile: O:\WeilPermif\TXso\GA\Permif\A59_CORE_NO LEASE_0801931