


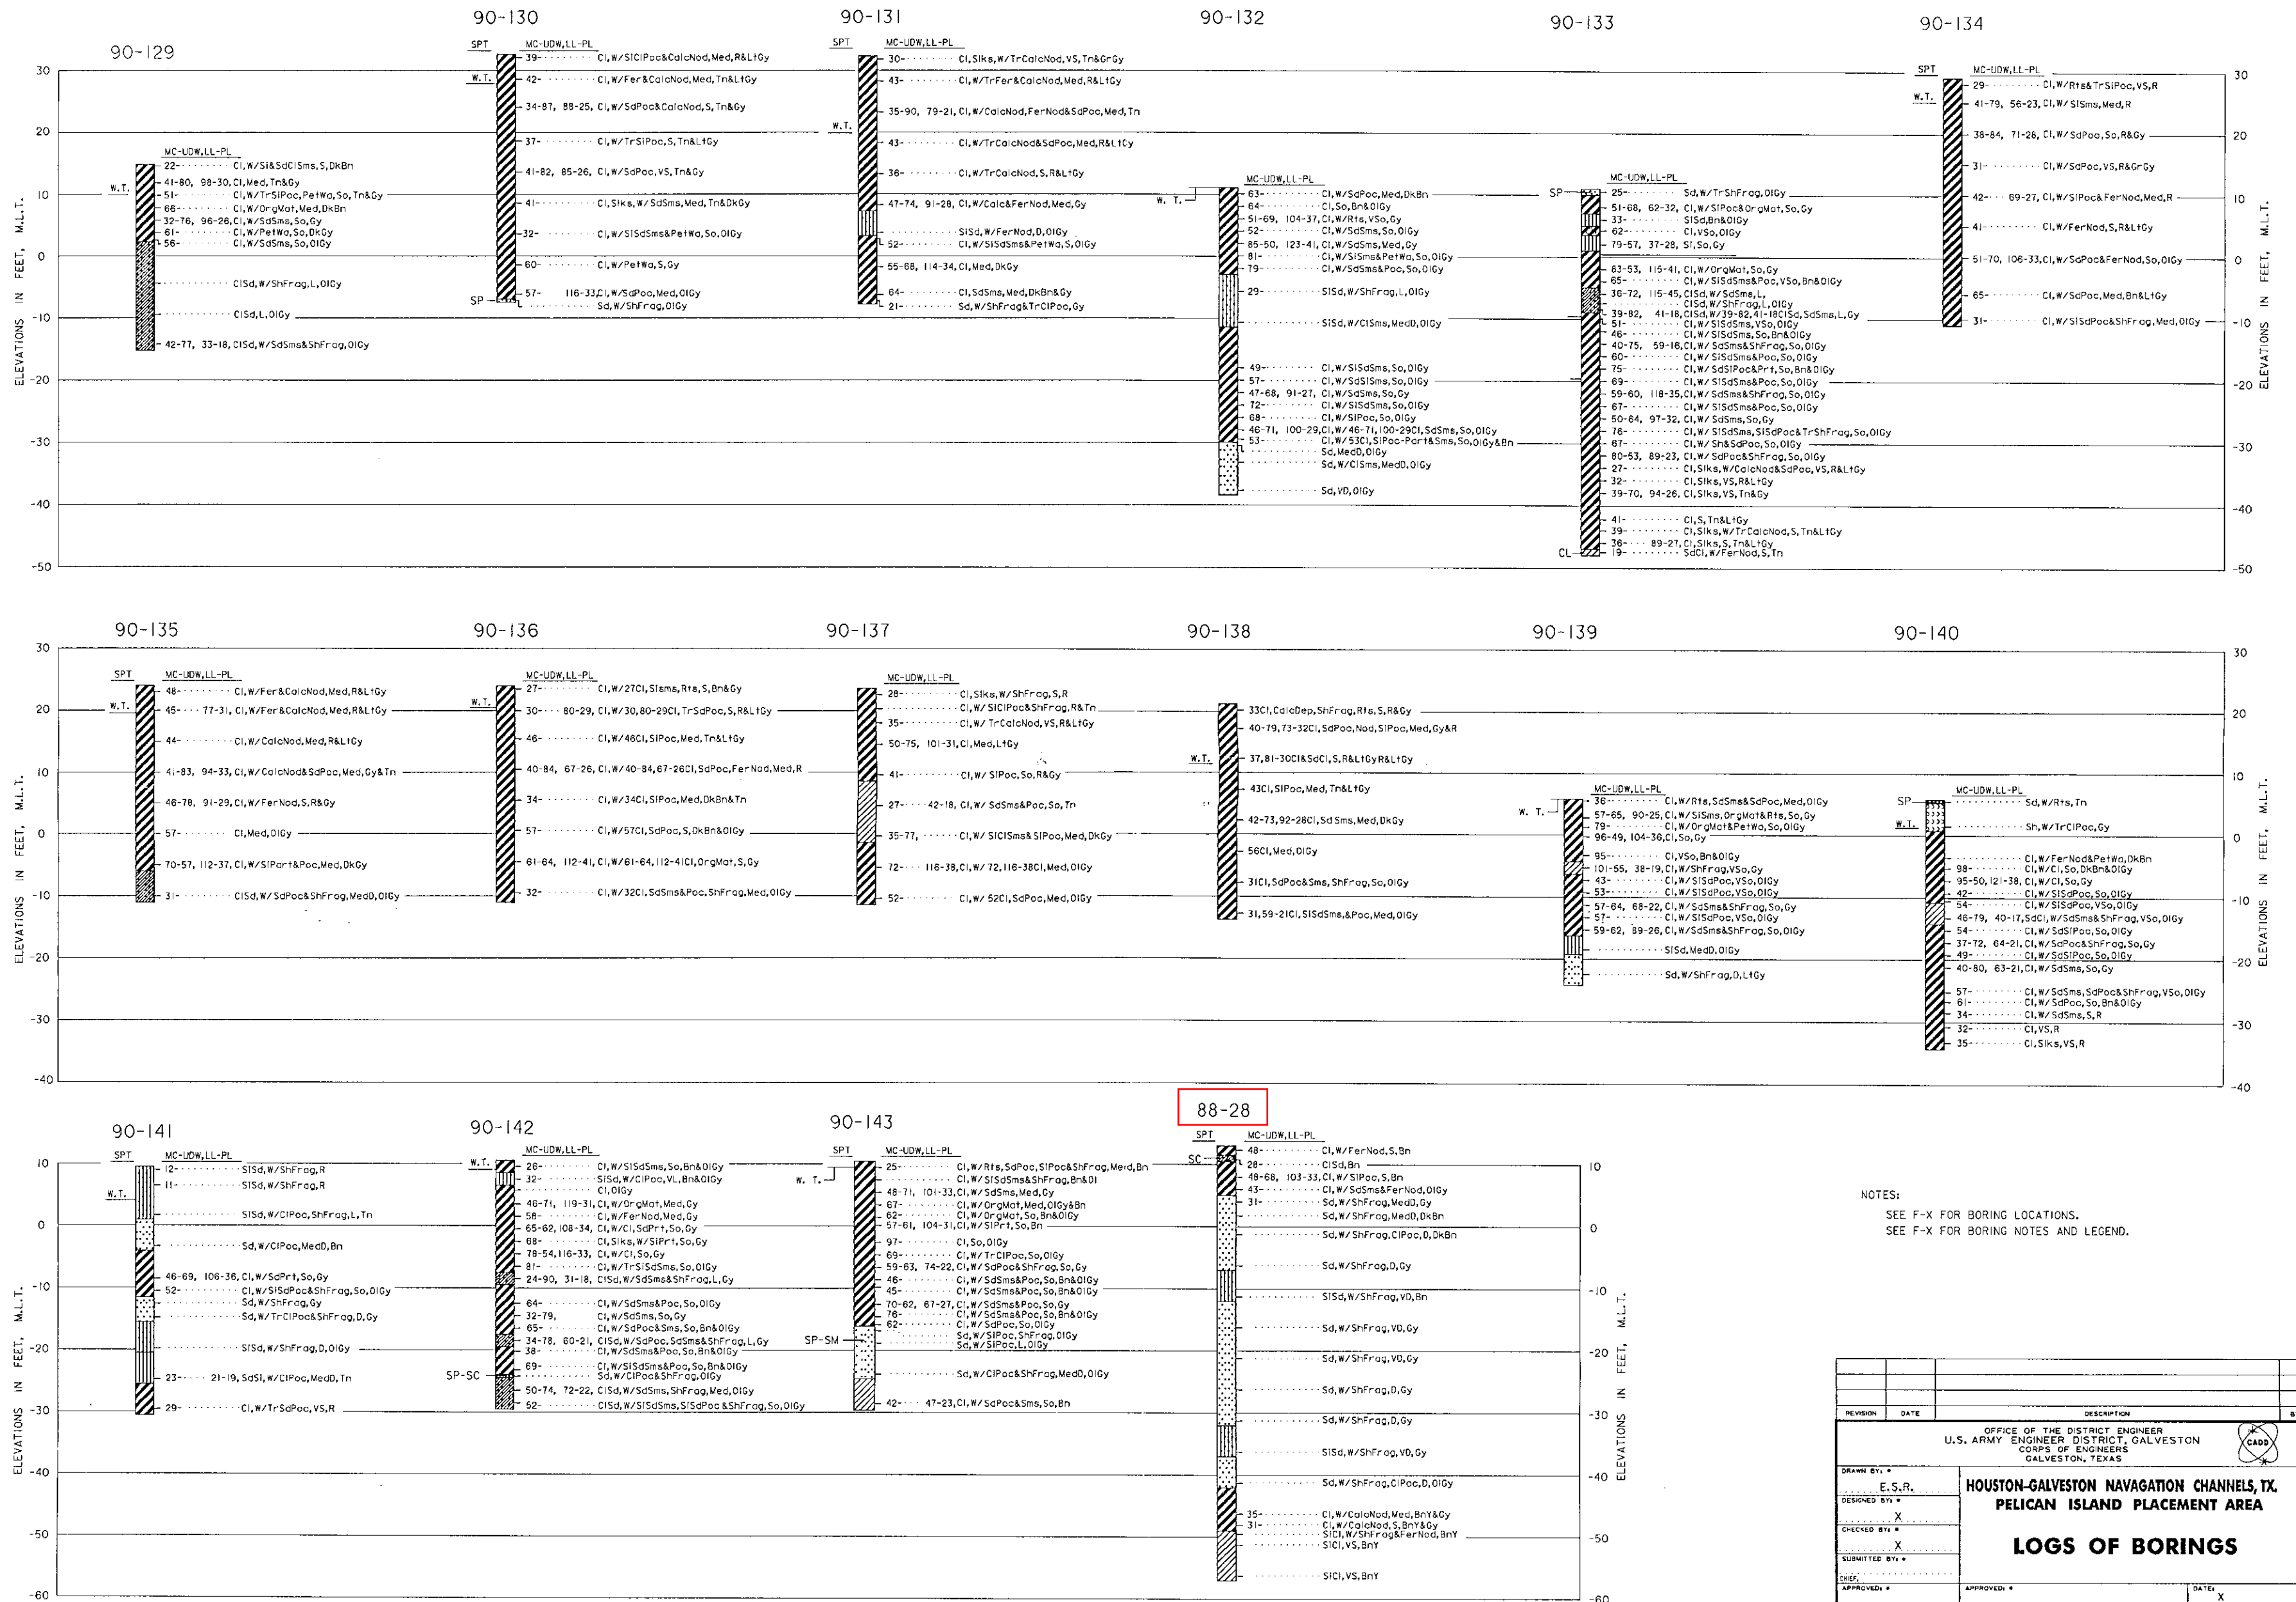

NOTES:  
SEE F-X FOR BORING LOCATIONS.  
SEE F-X FOR BORING NOTES AND LEGEND.

| REVISION | DATE | DESCRIPTION | BY |
|----------|------|-------------|----|
|          |      |             |    |
|          |      |             |    |
|          |      |             |    |

|                                                                                 |  |                                                                                     |
|---------------------------------------------------------------------------------|--|-------------------------------------------------------------------------------------|
| DRAWN BY: E.S.R.                                                                |  | <b>HOUSTON-GALVESTON NAVIGATION CHANNELS, TX.<br/>PELICAN ISLAND PLACEMENT AREA</b> |
| DESIGNED BY: X                                                                  |  |                                                                                     |
| CHECKED BY: X                                                                   |  |                                                                                     |
| SUBMITTED BY: X                                                                 |  |                                                                                     |
| APPROVED BY: X                                                                  |  |                                                                                     |
| APPROVED BY: X                                                                  |  | DATE: X                                                                             |
| CHIEF, ENGINEERING DIVISION                                                     |  | CHIEF, ENGINEERING DIVISION                                                         |
| PREPARED UNDER THE DIRECTION OF Robert B. Catlin, Col., C.E., District Engineer |  | FILE NO. X                                                                          |