


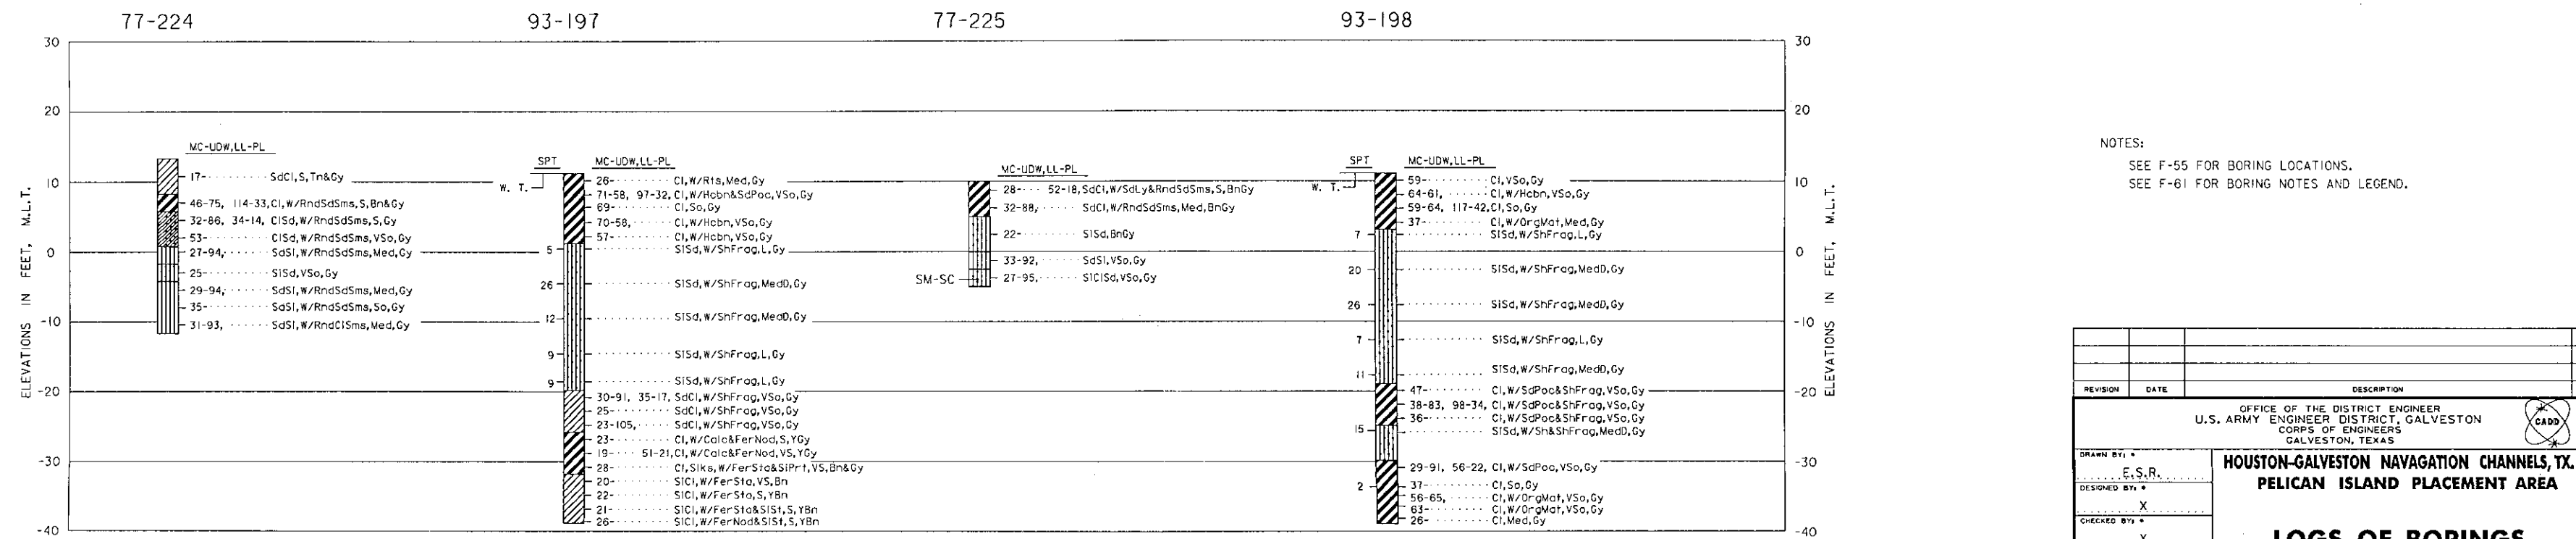

REVISION	DATE	DESCRIPTION			BY
		OFFICE OF THE DISTRICT ENGINEER U.S. ARMY ENGINEER DISTRICT, GALVESTON CORPS OF ENGINEERS GALVESTON, TEXAS			
DRAWN BY: * E.S.R.		HOUSTON-GALVESTON NAVIGATION CHANNELS, TX. PELICAN ISLAND PLACEMENT AREA			
DESIGNED BY: * X		LOGS OF BORINGS			
CHECKED BY: * X					
SUBMITTED BY: *					
CLEF. _____ APPROVED: * _____					
CLEF. _____ CHIEF, ENGINEERING DIVISION		DATE: _____ X			
1. AS REQUIRED BY ARMY CIRCULAR NO. 110-1 (1-12)		SCALE: AS SHOWN		SPEC. DATE: _____	
Prepared under the direction of Robert B. Gatlin, Col., C.E., District Engineer				DRAWING NUMBER F-57 SHEET X OF X SHE NO. Y	