


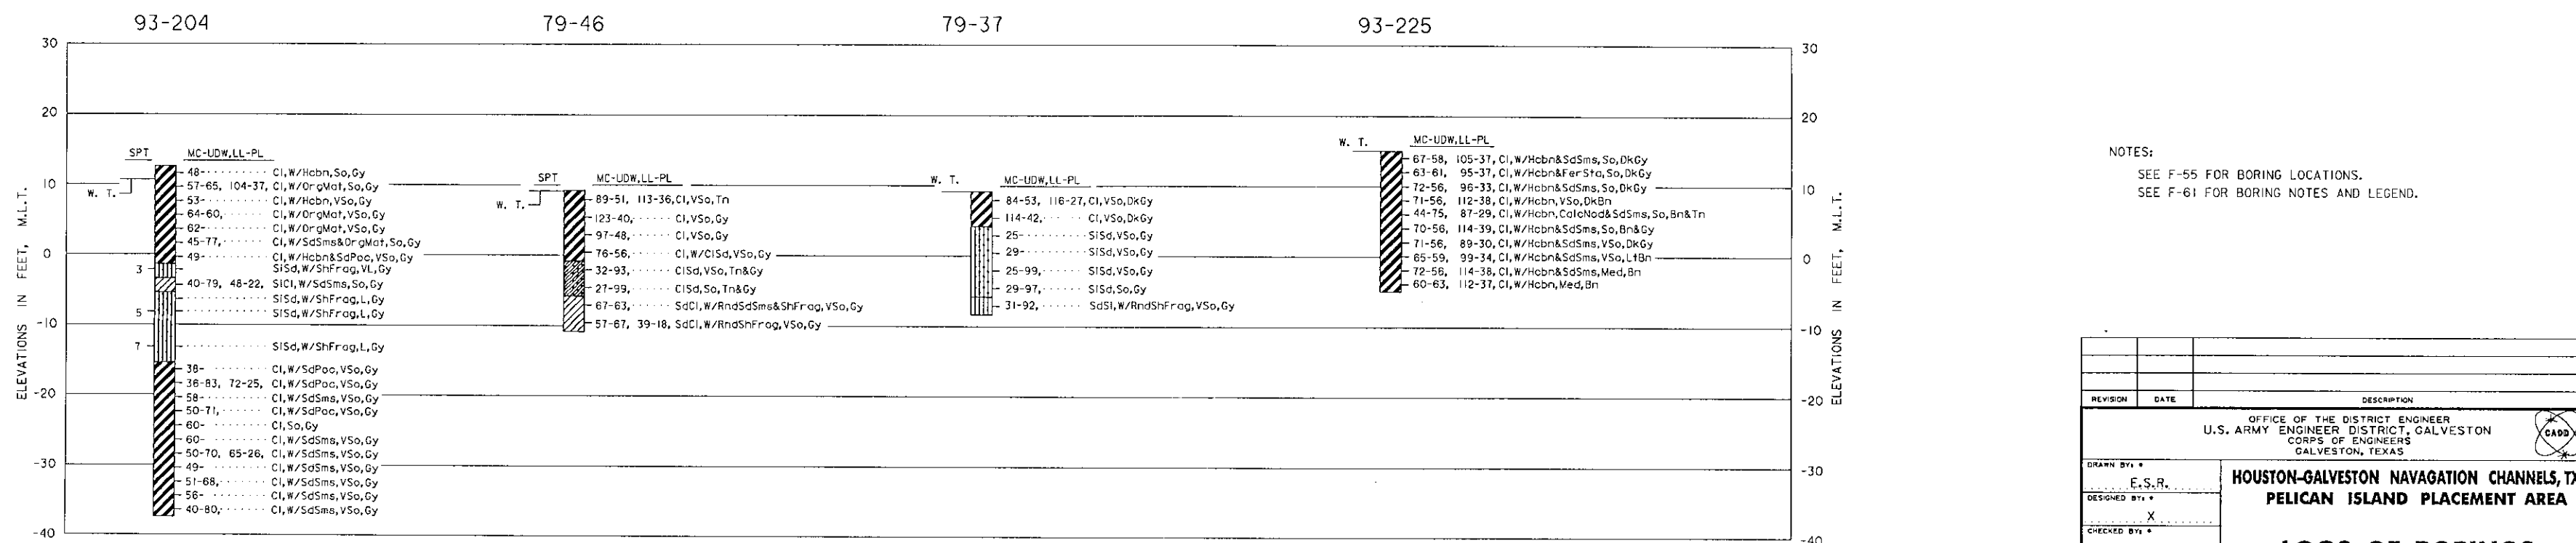

REVISION	DATE	DESCRIPTION		BY
OFFICE OF THE DISTRICT ENGINEER U.S. ARMY ENGINEER DISTRICT, GALVESTON CORPS OF ENGINEERS GALVESTON, TEXAS				
DRAWN BY: *		HOUSTON-GALVESTON NAVAGATION CHANNELS, TX. PELICAN ISLAND PLACEMENT AREA		
DESIGNED BY: *		LOGS OF BORINGS		
X				
CHECKED BY: *				
X				
SUBMITTED BY: *				
CHIEF		APPROVED: *		DATE: X
CHIEF		CHIEF, ENGINEERING DIVISION		
* AS REQUIRED BY ENGINEER CIRCULAR NO. 1113-D-1082-1		SCALE: AS SHOWN	SPEC. DATE:	
Prepared under the direction of		DRAWING NUMBER		
Robert B. Gatlin, Col., C.E.,		F-58		
District Engineer		SHEET X OF X		
		E.C. NO. Y		