

79-76


93-185

93-186

93-187

93-188

79-85

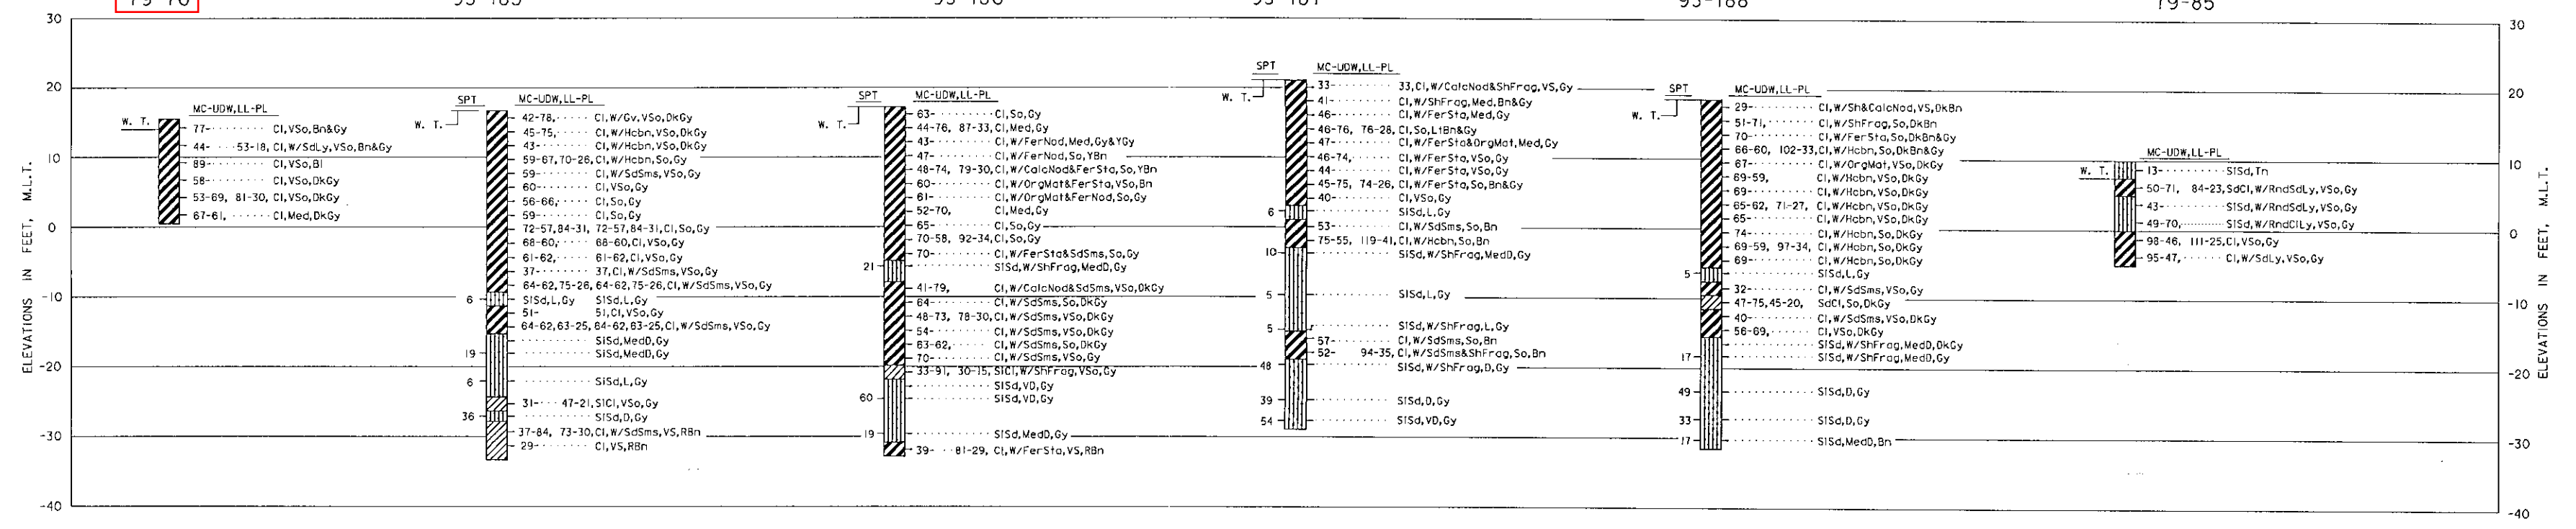

93-189


79-28

79-86

93-190

79-29

79-30

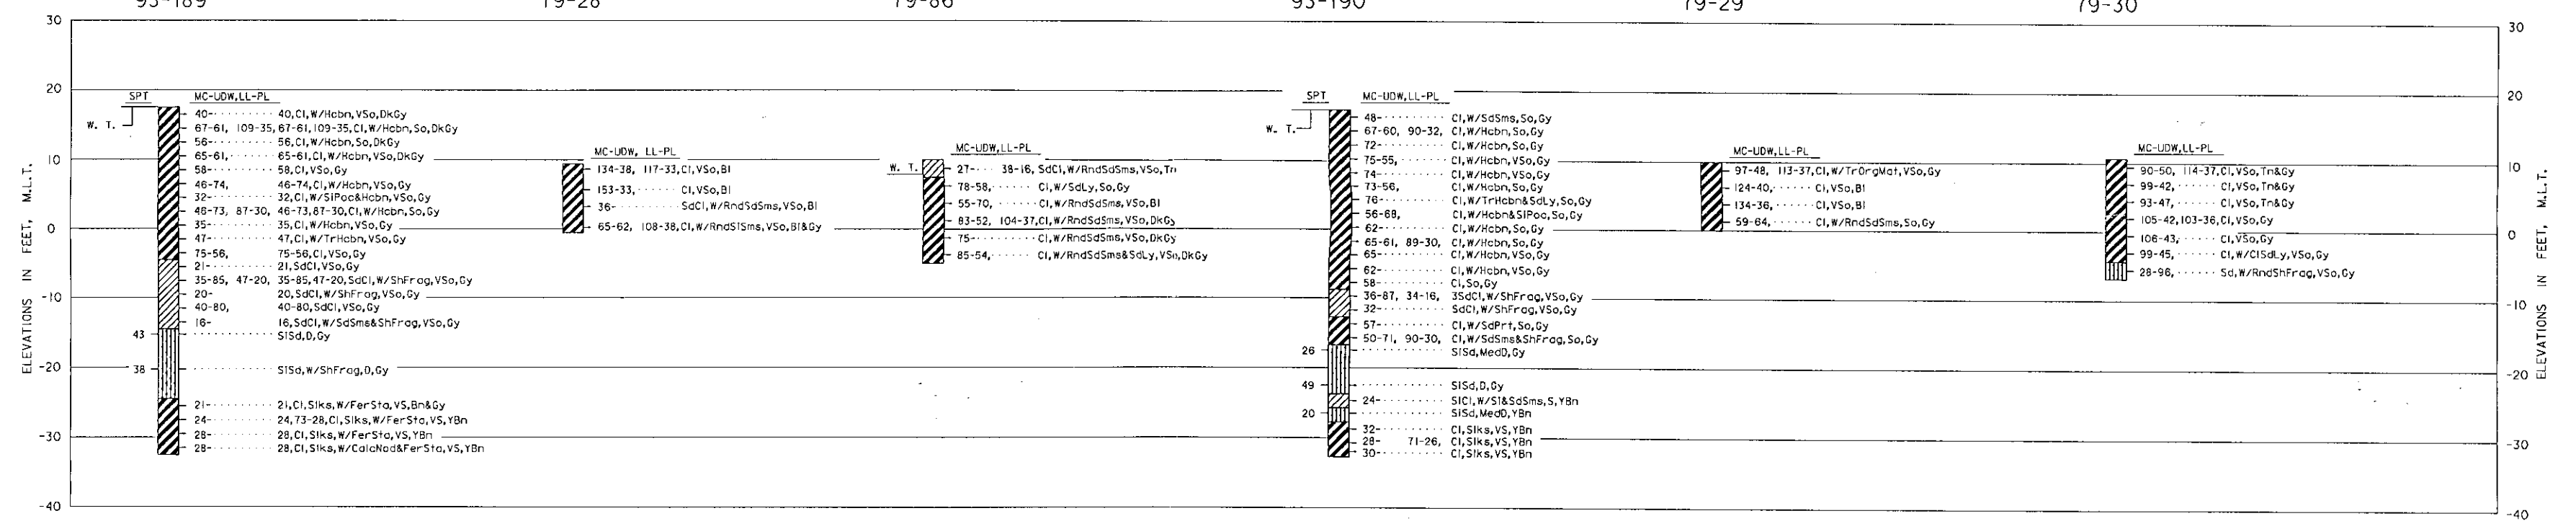


93-191

77-230

79-69

93-192

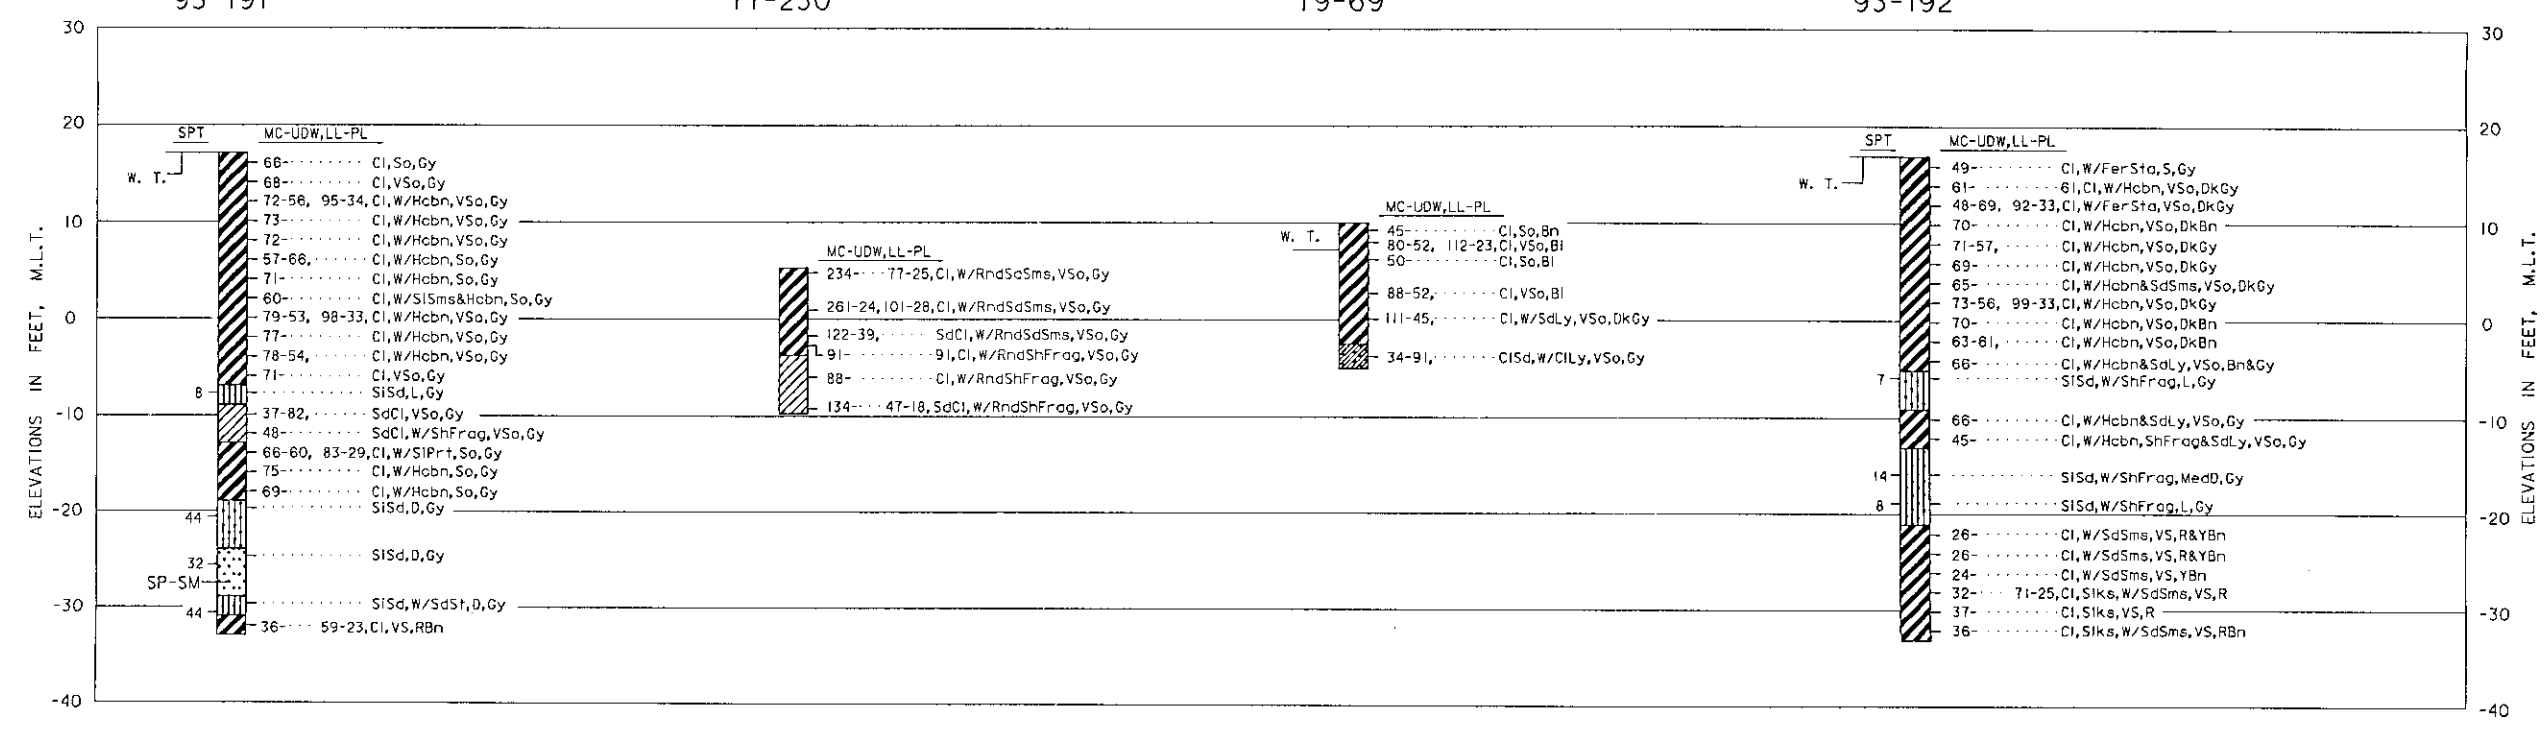

NOTES:
SEE F-55 FOR BORING LOCATIONS.
SEE F-61 FOR BORING NOTES AND LEGEND.

REVISION	DATE	DESCRIPTION	BY

DRAWN BY: E.S.R.

DESIGNED BY: X

CHECKED BY: X

SUBMITTED BY: X

APPROVED: X

DATE: X

OFFICE OF THE DISTRICT ENGINEER
U.S. ARMY ENGINEER DISTRICT, GALVESTON
CORPS OF ENGINEERS
GALVESTON, TEXAS

HOUSTON-GALVESTON NAVIGATION CHANNELS, TX.
PELICAN ISLAND PLACEMENT AREA

LOGS OF BORINGS

DRAWING NUMBER
F-56

Prepared under the direction of
Robert B. Gatlin, Col., C.E.,
District Engineer

SCALE: AS SHOWN
SHEET X OF X
FILE NO. X

DATE: 11/10/83
BY: E.S.R.
CHECKED BY: X
SUBMITTED BY: X
APPROVED BY: X
DATE: X
FILE NO. X