

LOG OF BORING

Project: BAYPORT CRUISE TERMINAL

Boring No.: MB-3 (Water Depth = 9')

Groundwater during drilling: ---

Groundwater after drilling: ---

Date: 9-3-04

Northing: 13,791,615.1


Easting: 3,243,454.0

Project No.: 04-144GH-1

Elevation: -7.09 feet

Station: --

Offset: --

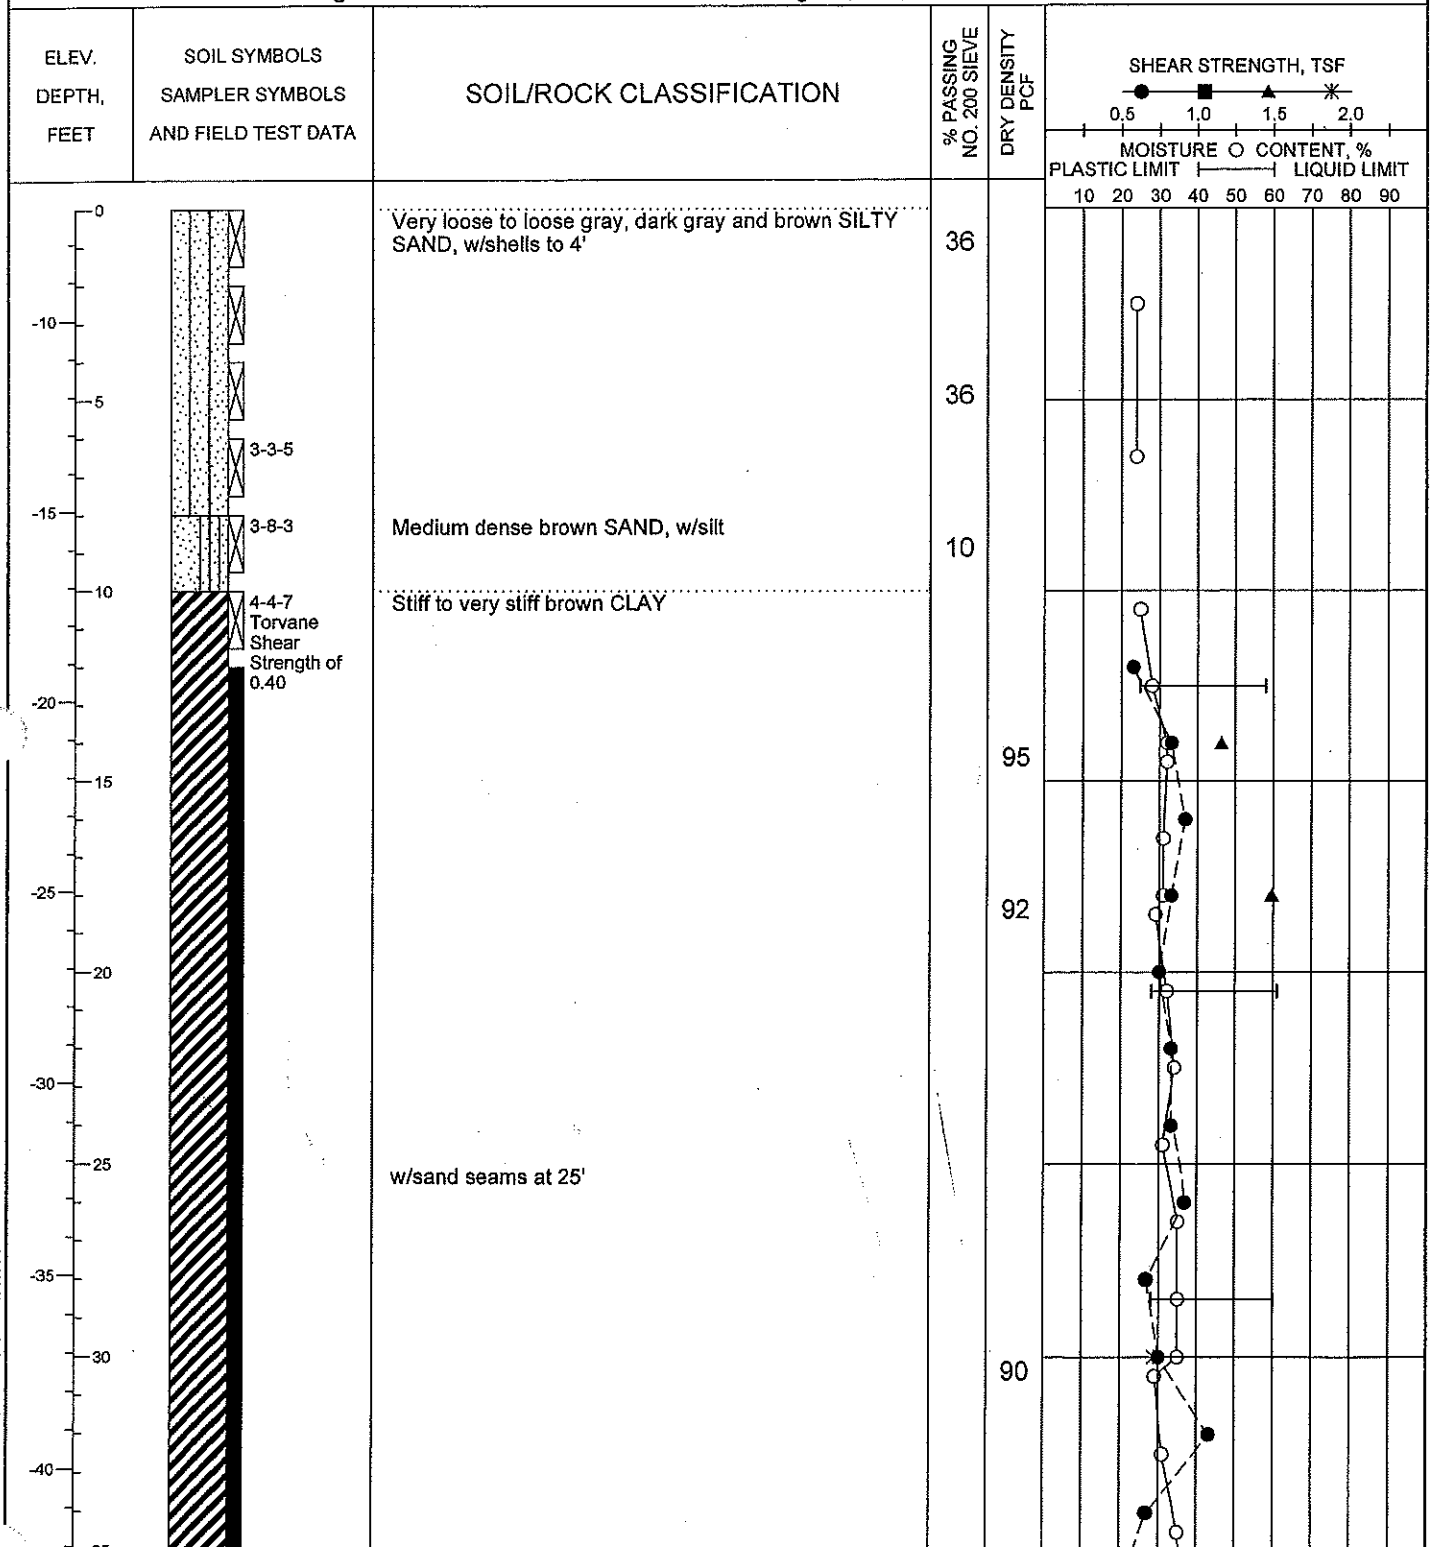

Shear Types: ● = Hand Penet. ■ = Torvane ▲ = Unconf. Comp. * = UU Triaxial

See Plate 2 for boring location.

PLATE A-3a

LOG OF BORING

Project: BAYPORT CRUISE TERMINAL

Boring No.: MB-3 (Water Depth = 9')

Groundwater during drilling: ---

Groundwater after drilling: ---

Date: 9-3-04

Northing: 13,791,615.1


Easting: 3,243,454.0

Project No.: 04-144GH-1

Elevation: -7.09 feet

Station: --

Offset: --

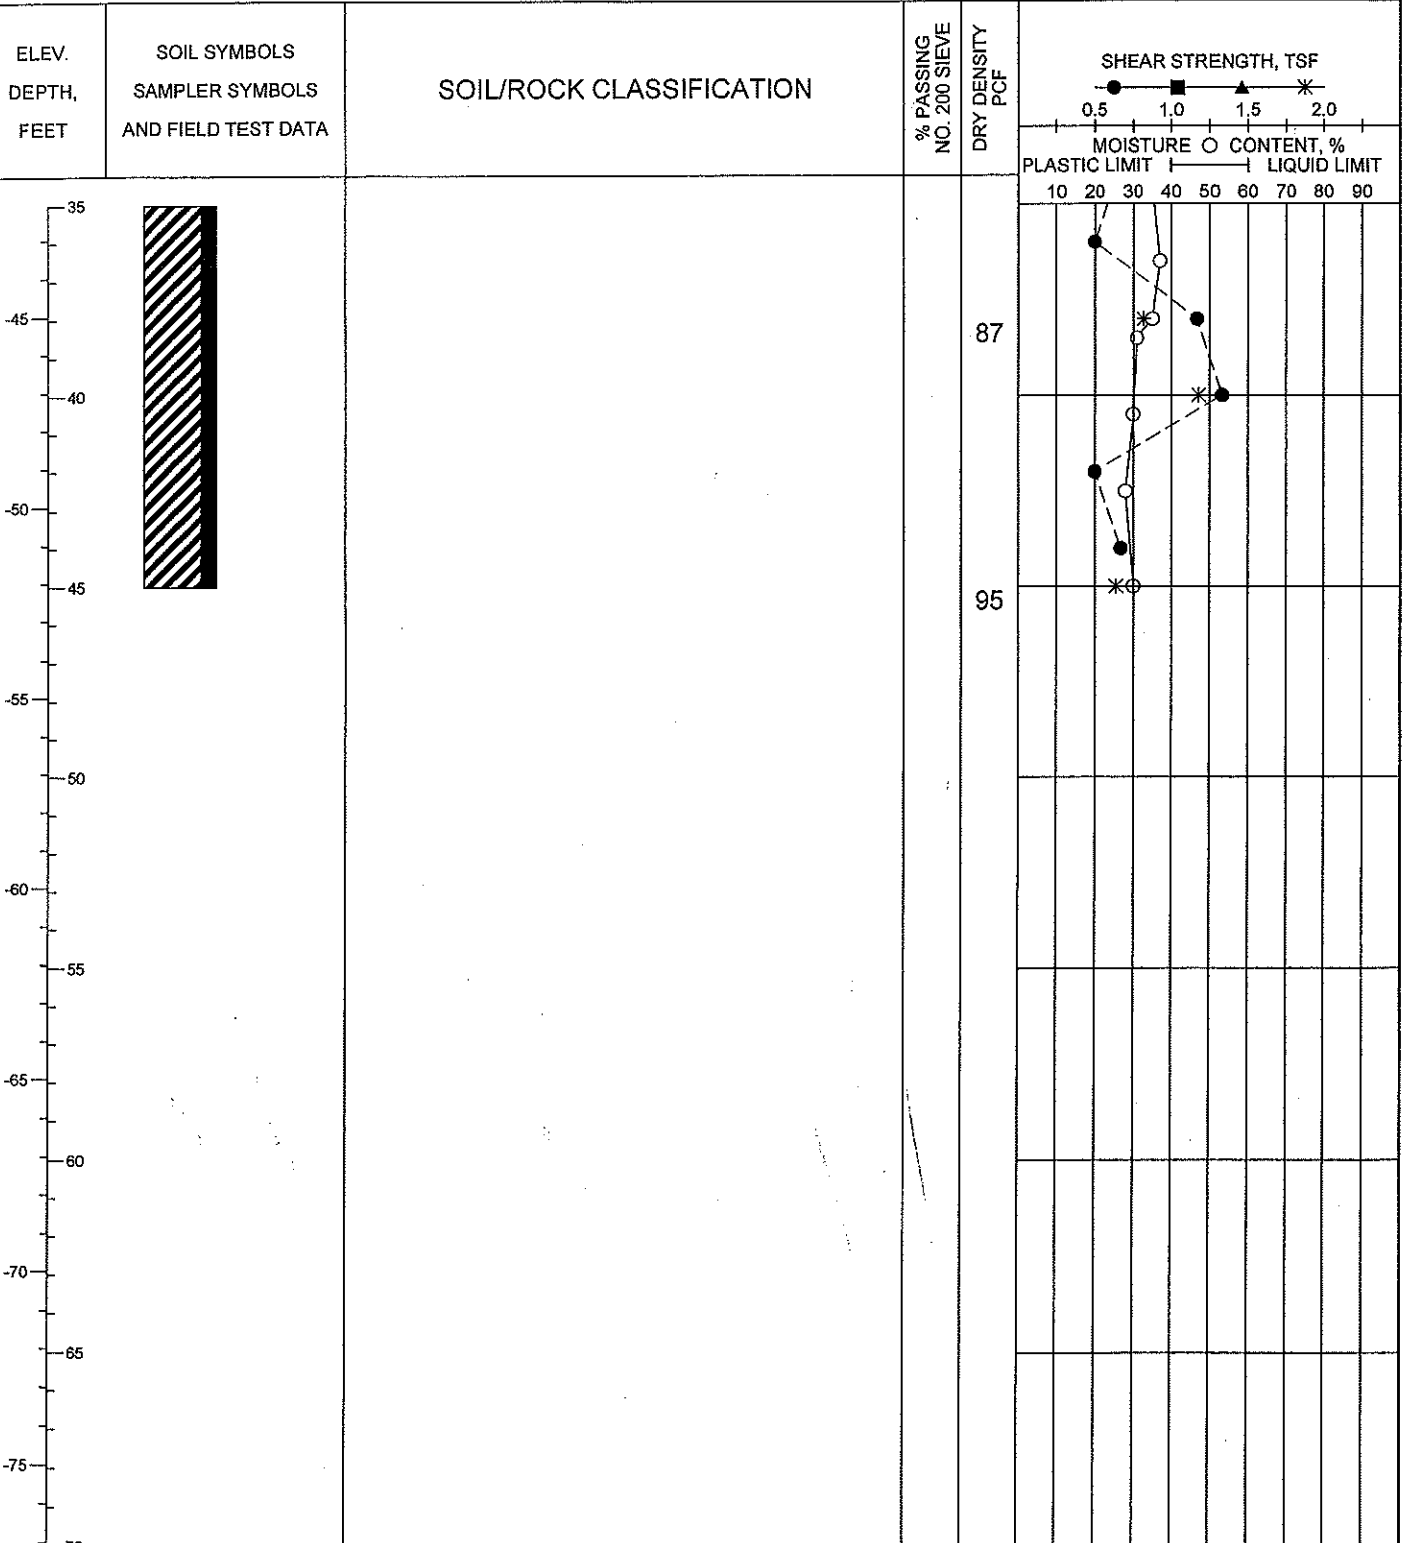

Shear Types:

● = Hand Penet.

■ = Torvane

▲ = Unconf. Comp.

* = UU Triaxial

See Plate 2 for boring location.

PLATE A-3b