


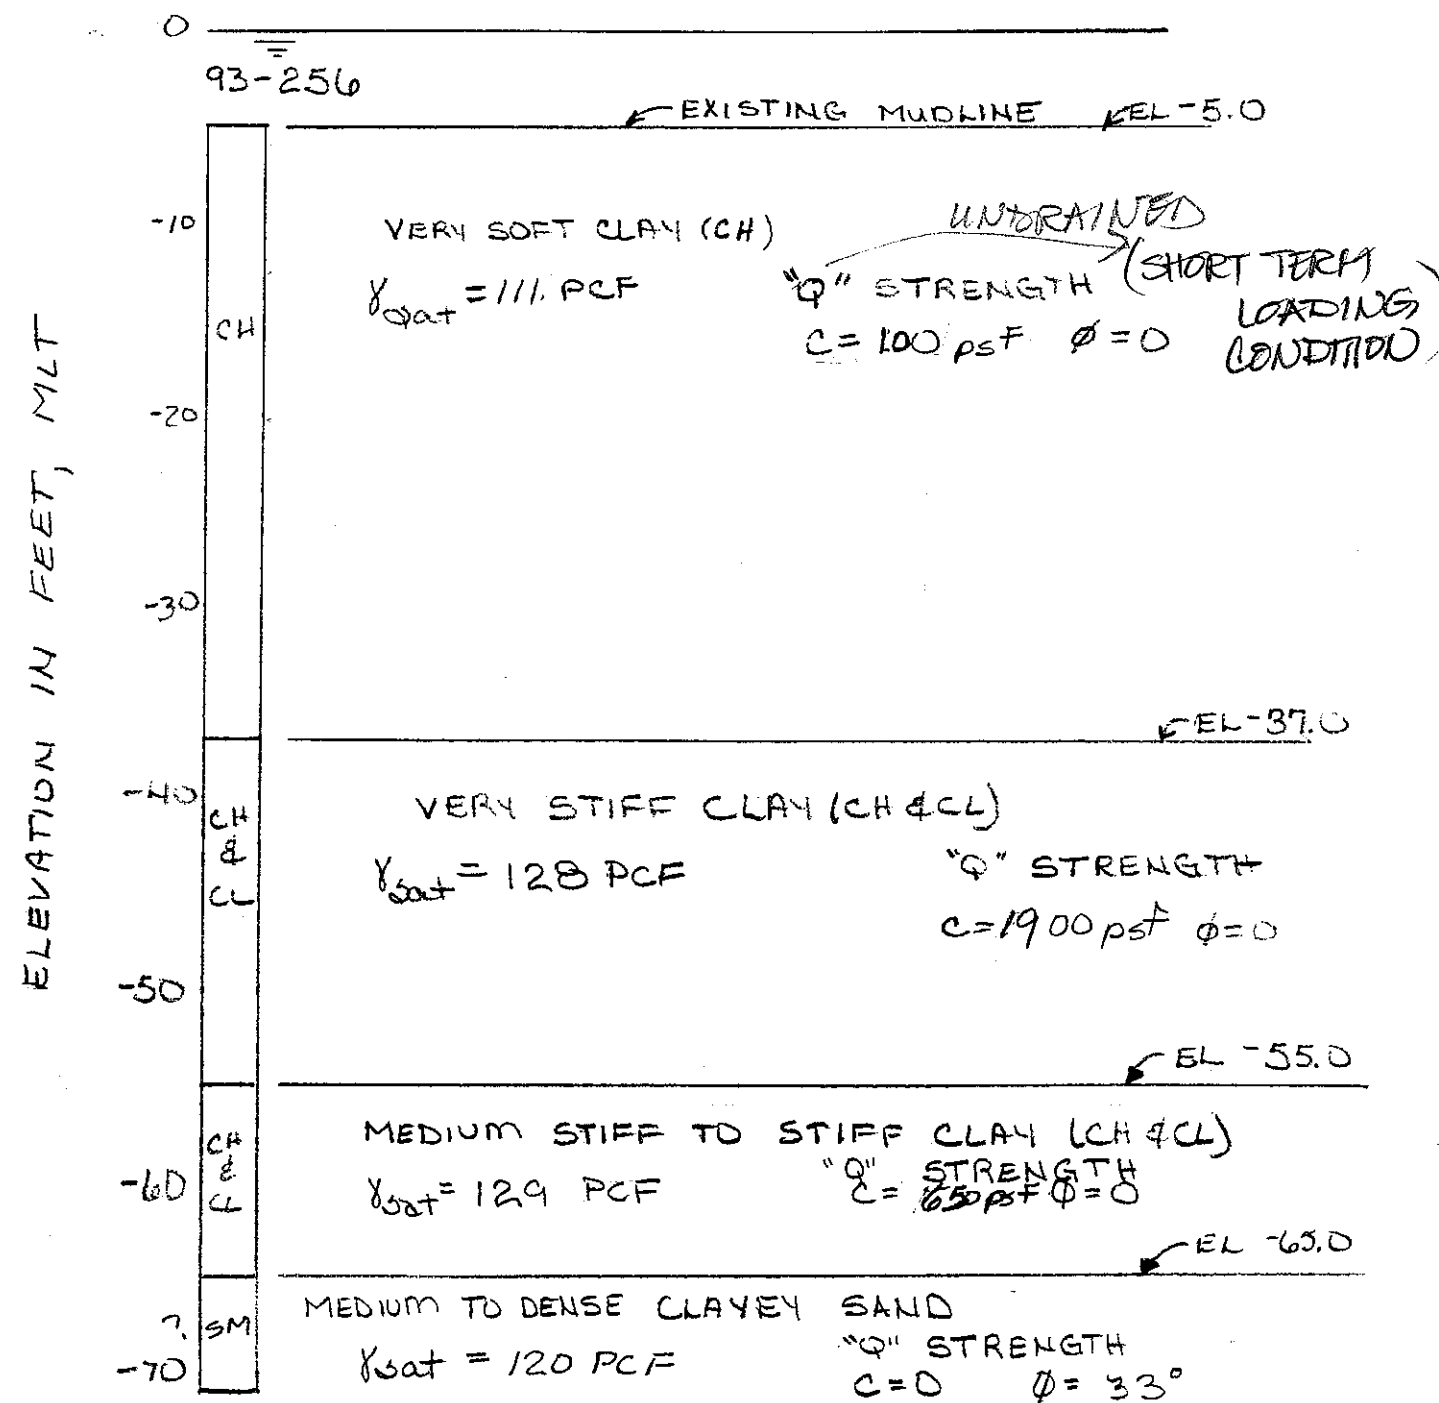

BY L.G.SM DATE 12/8/93

SUBJECT GIWW - MATAGORDA

SHEET NO. 3 OF 4

CHKD. BY DATE

BAY MOORING FACILITIES

JOB NO.