


DESIGN FILE: H:\Projects\New Vessels\New Logs\New Logs\2.dgn
UN: 09-DEC-1996
CREATED BY: EARL S. RICHARD
A1: 09-42

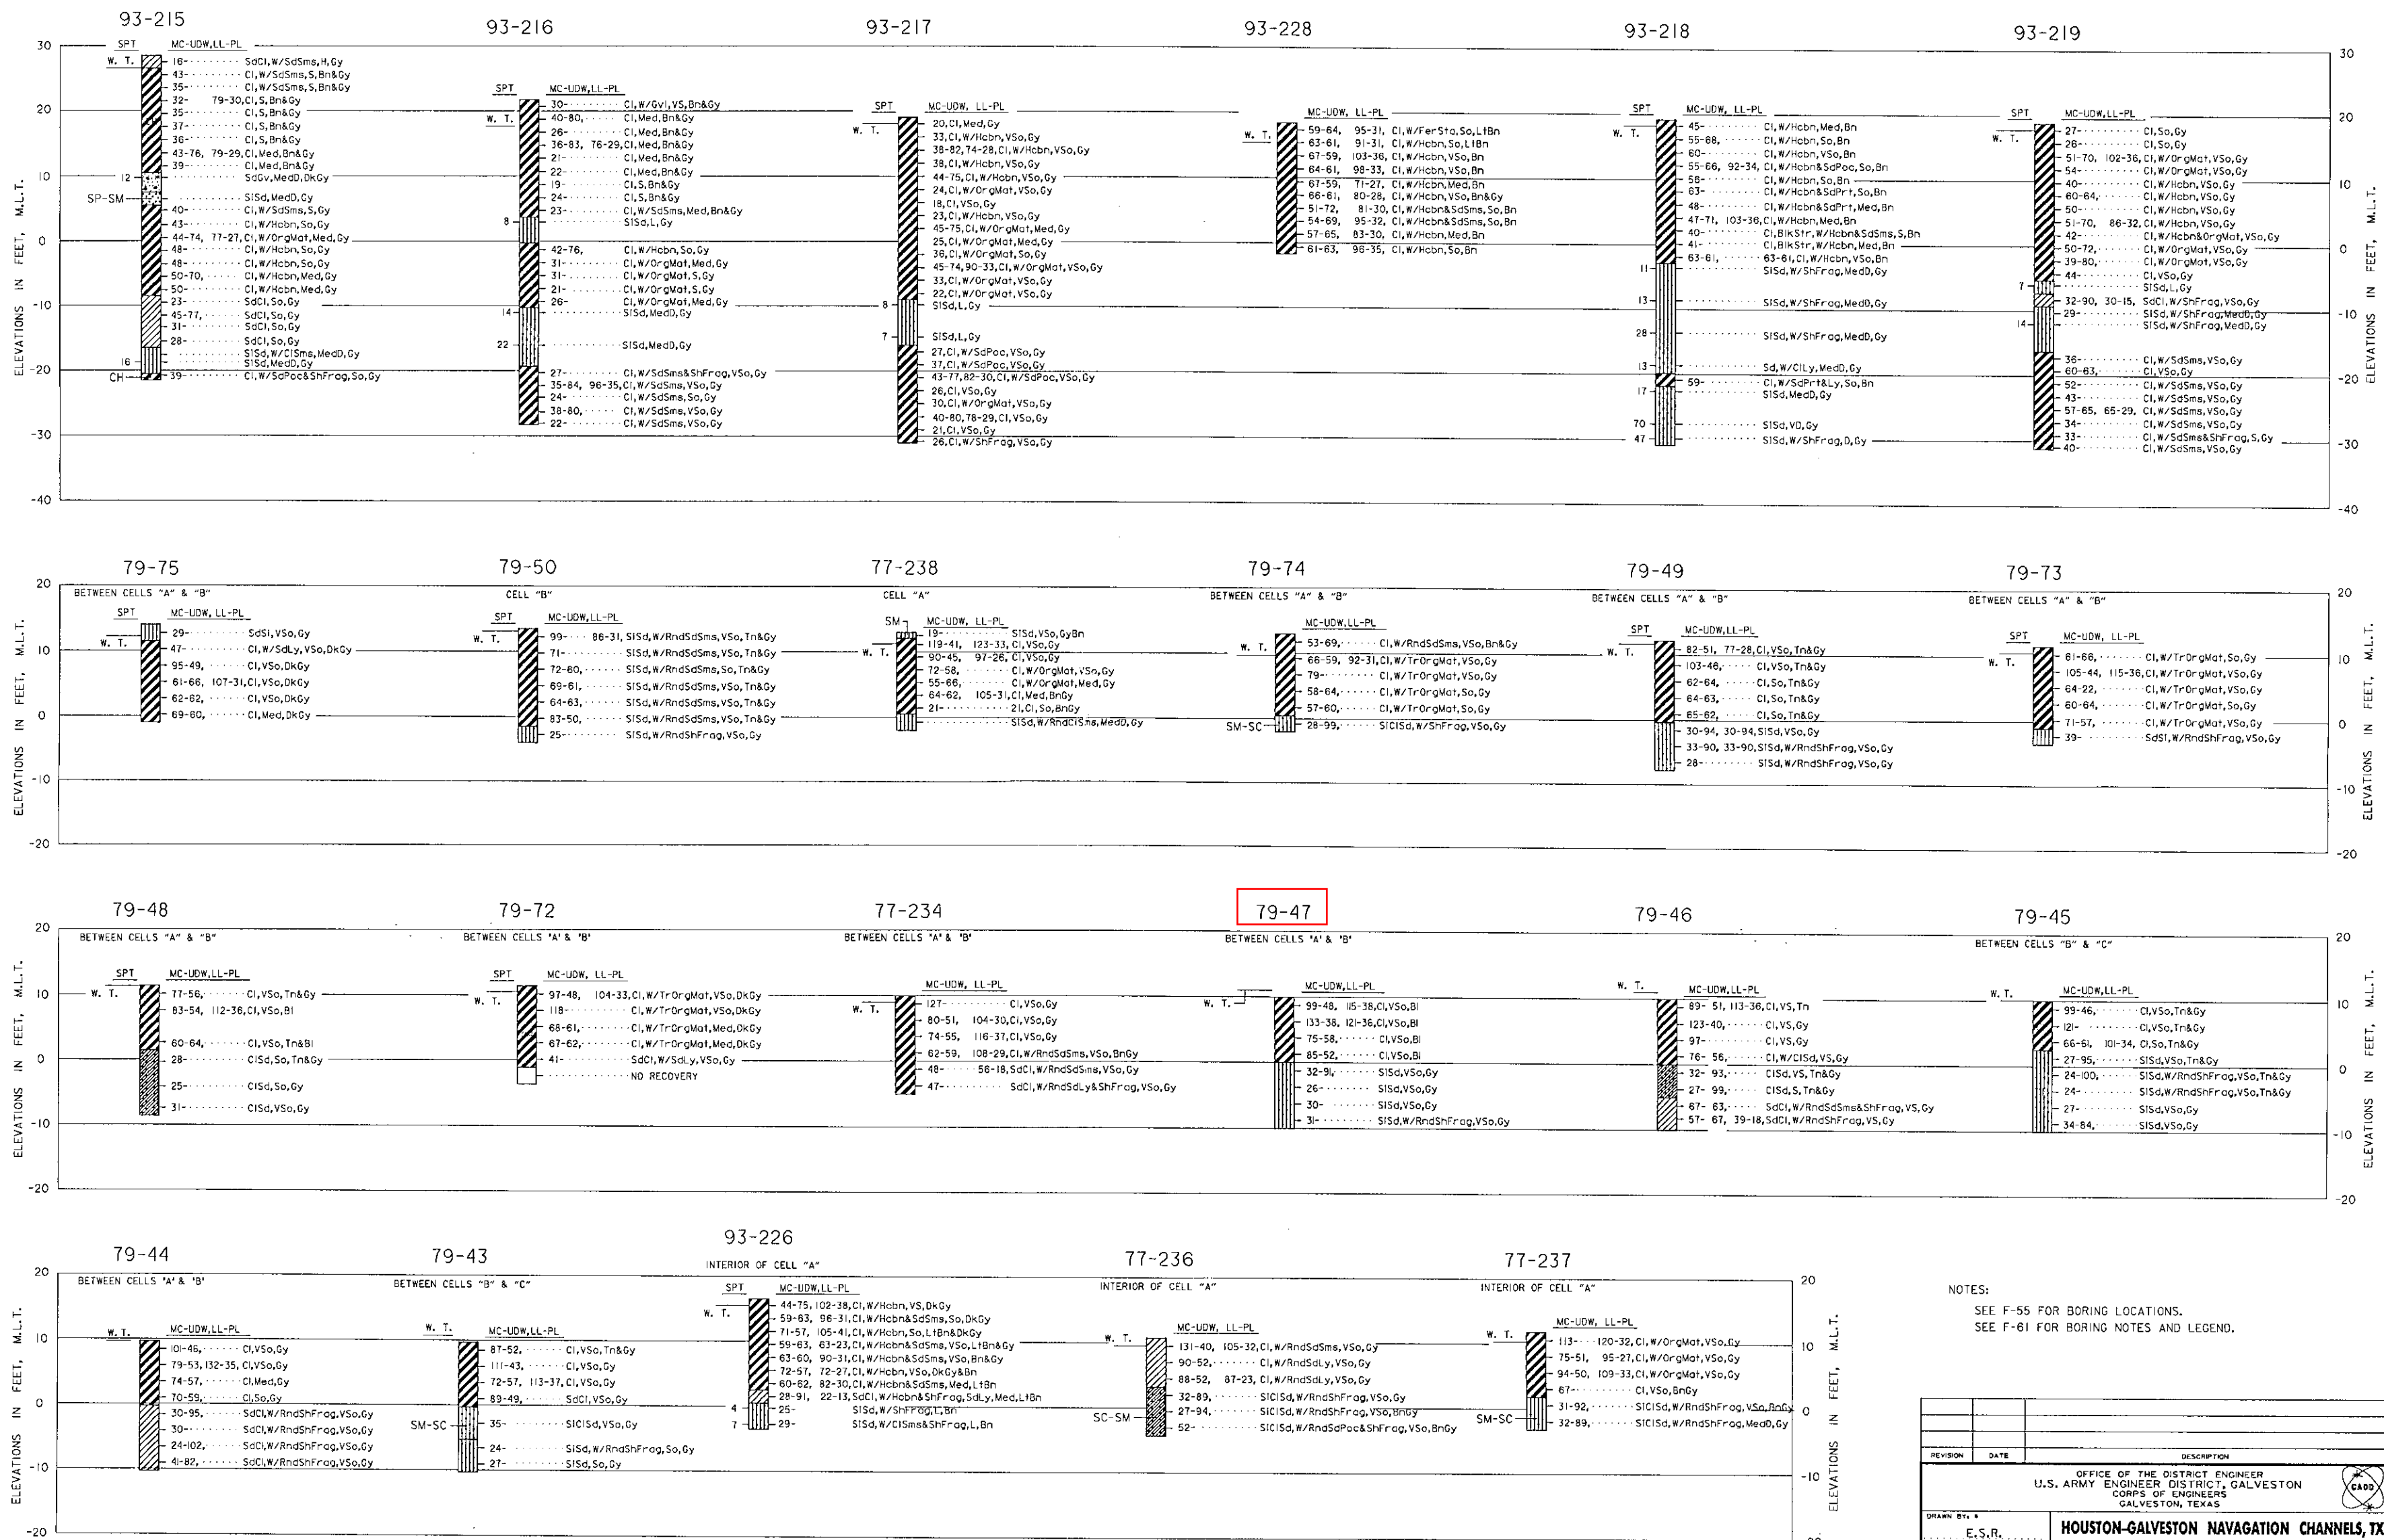

NOTES:
SEE F-55 FOR BORING LOCATIONS.
SEE F-61 FOR BORING NOTES AND LEGEND.

REVISION	DATE	DESCRIPTION	BY

DRAWN BY: E.S.R.		HOUSTON-GALVESTON NAVIGATION CHANNELS, TX. PELICAN ISLAND PLACEMENT AREA
DESIGNED BY: X		
CHECKED BY: X		
SUBMITTED BY: X		
APPROVED BY: X		DATE: X
APPROVED BY: X		
1. AS REQUIRED BY ENGINEER CIRCULAR NO. 1110-1-1002		
Prepared under the direction of Robert B. Gatlin, Col., C.E., District Engineer		
SCALE: AS SHOWN		SPEC. DATE: X
DRAWING NUMBER F-60		SHEET X OF X