


DESIGN FILE: ashpawg\msh\houston\msh-log\log.dgn
CREATED BY: EMBL S. MIDKIFF
DATE: 01-01-1996
DWG: 11116
AT: 11116

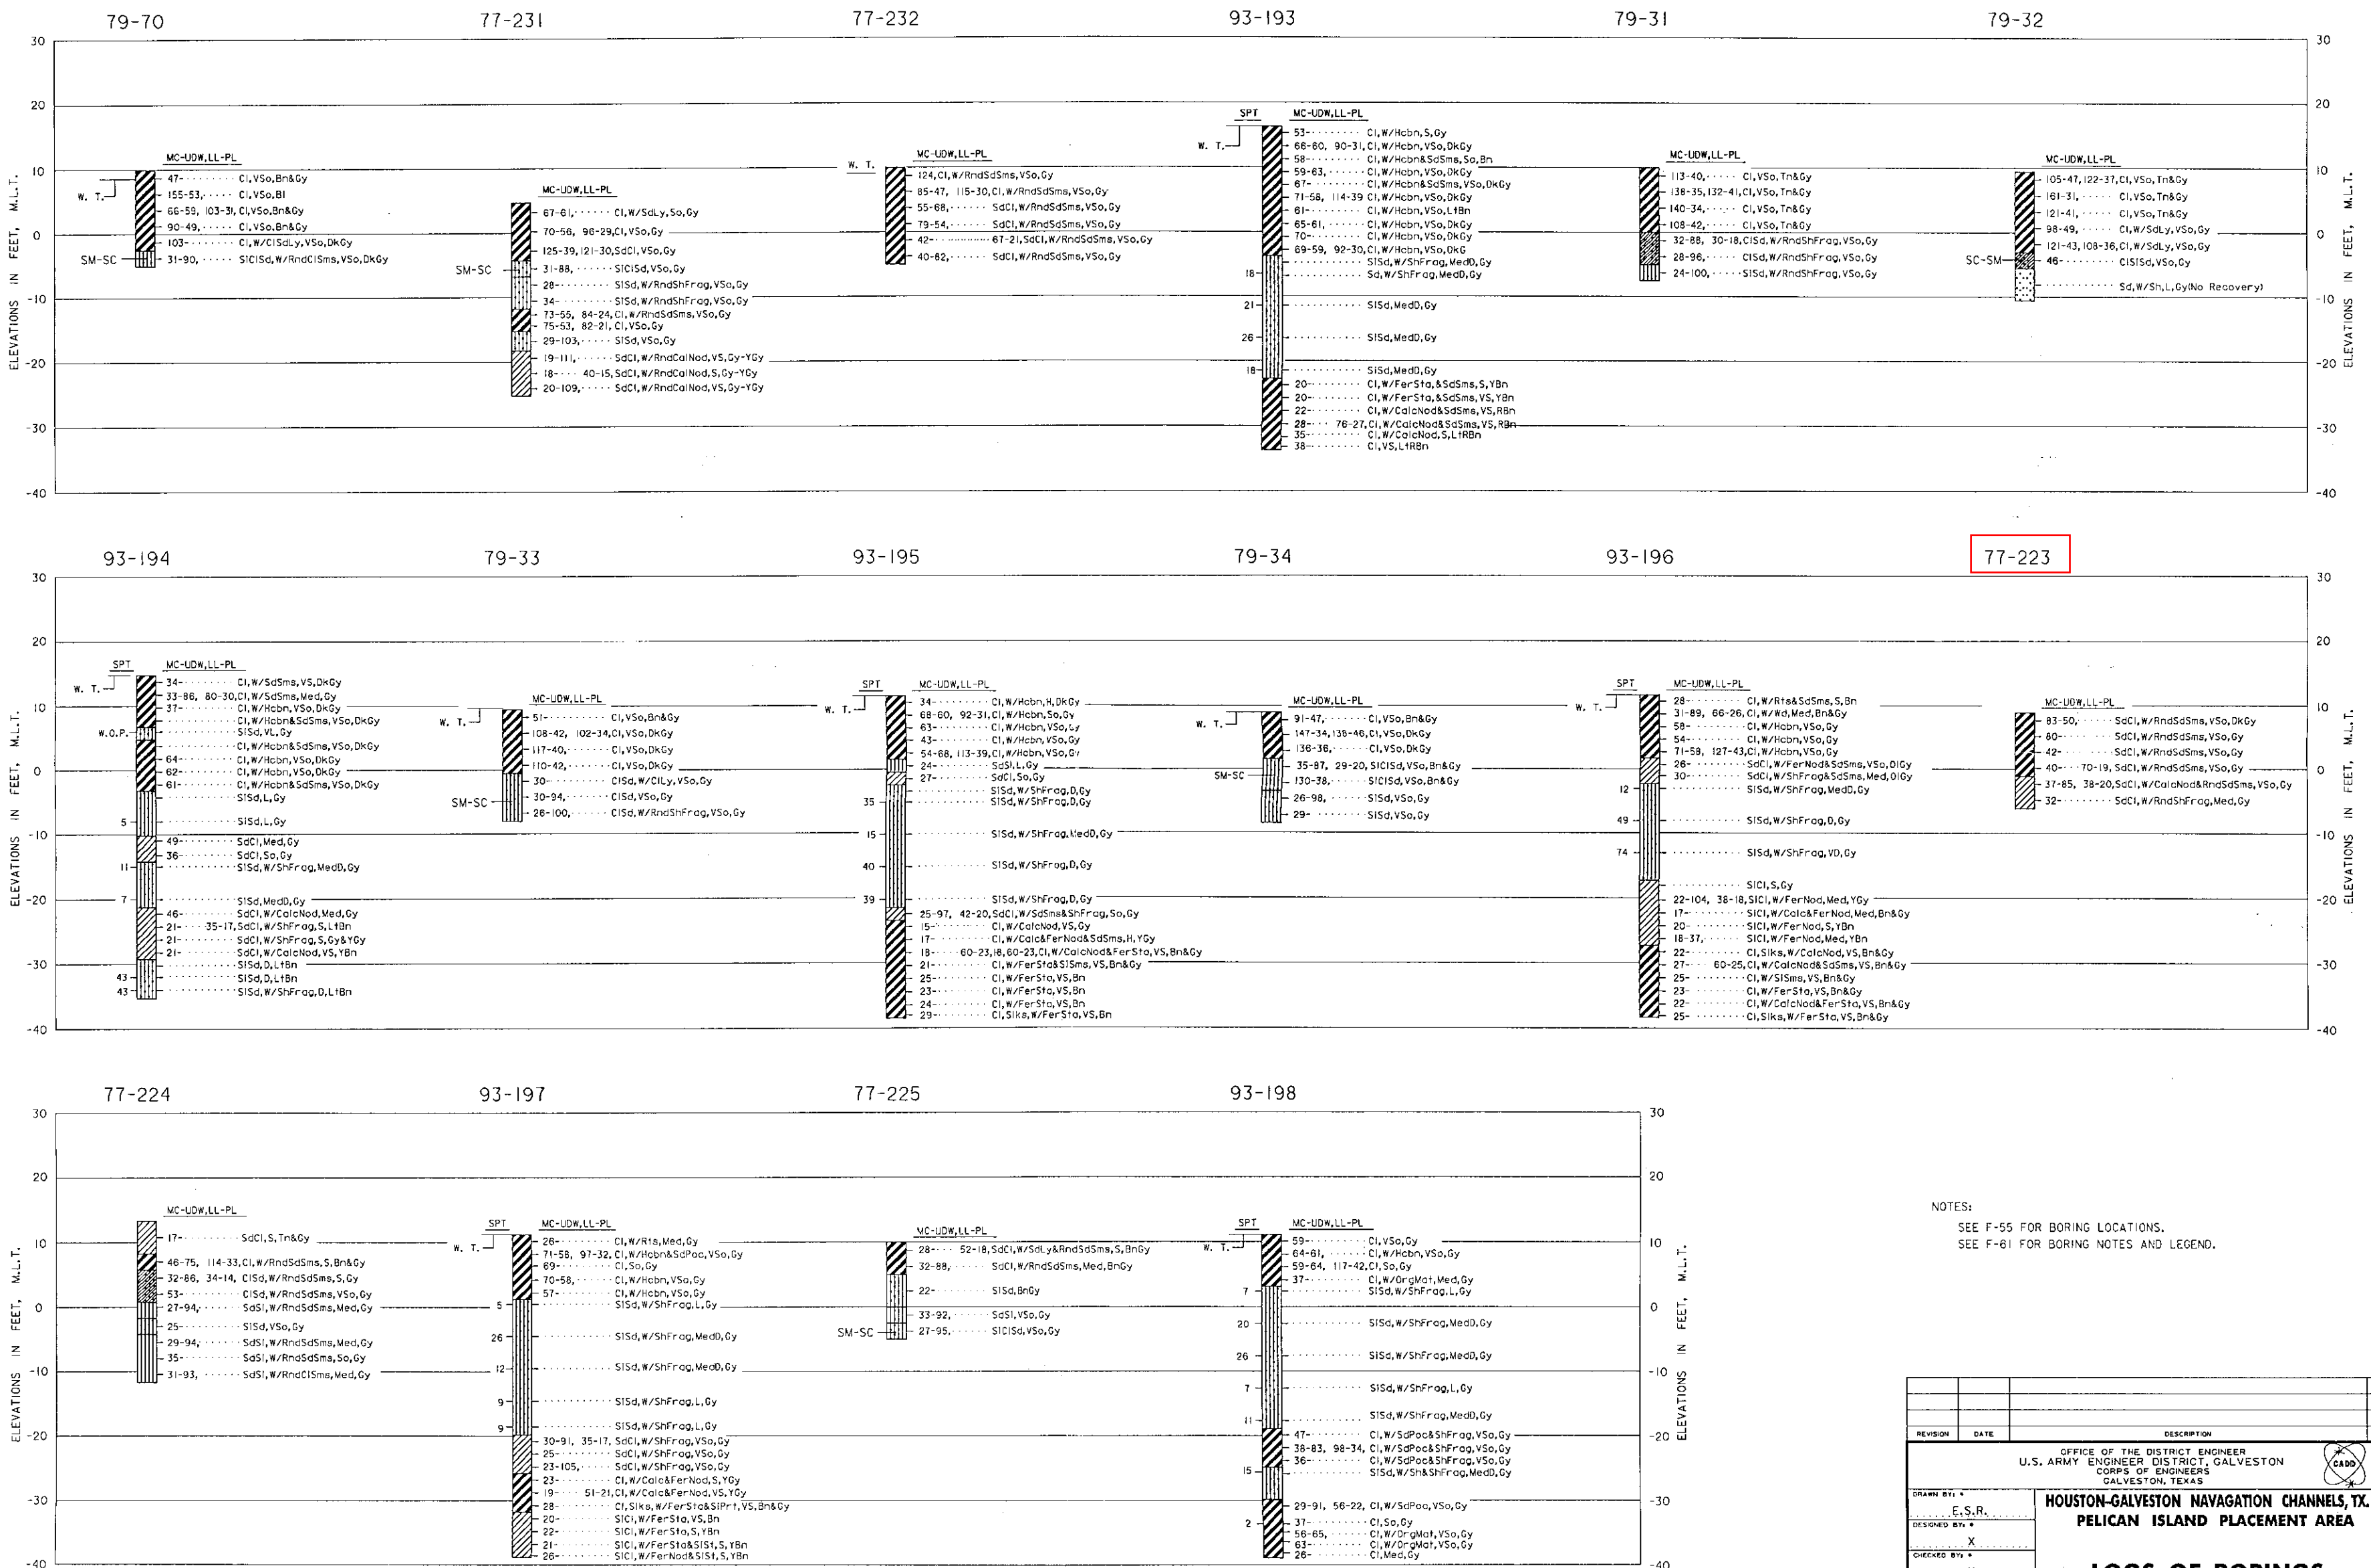

NOTES:
SEE F-55 FOR BORING LOCATIONS.
SEE F-61 FOR BORING NOTES AND LEGEND.

REVISION	DATE	DESCRIPTION	BY

DRAWN BY: E.S.R.		DESIGNED BY: X	
CHECKED BY: X		SUBMITTED BY: X	
APPROVED BY: X		DATE: X	
CHIEF, ENGINEERING DIVISION		CHIEF, ENGINEERING DIVISION	
PREPARED UNDER THE DIRECTION OF Robert B. Gatlin, Col., C.E., District Engineer		DRAWING NUMBER F-57	
SHEET X OF X		FILE NO. X	

OFFICE OF THE DISTRICT ENGINEER
U.S. ARMY ENGINEER DISTRICT, GALVESTON
CORPS OF ENGINEERS
GALVESTON, TEXAS

**HOUSTON-GALVESTON NAVIGATION CHANNELS, TX.
PELICAN ISLAND PLACEMENT AREA**

LOGS OF BORINGS