


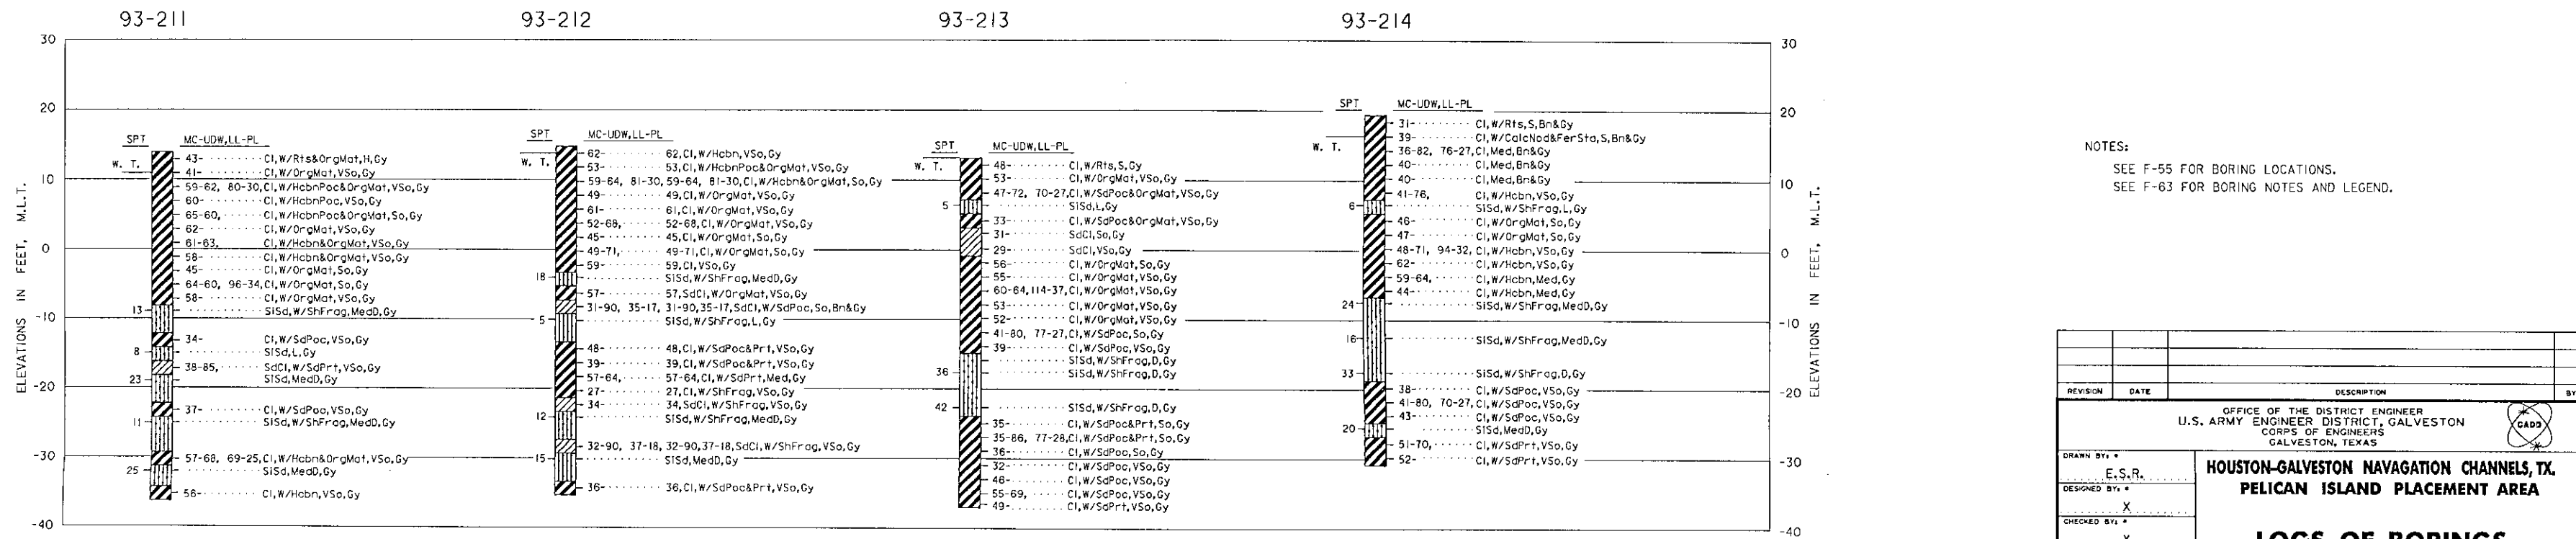

REVISION	DATE	DESCRIPTION	BY
		OFFICE OF THE DISTRICT ENGINEER U.S. ARMY ENGINEER DISTRICT, GALVESTON CORPS OF ENGINEERS GALVESTON, TEXAS	
DRAWN BY: * E.S.R.		HOUSTON-GALVESTON NAVIGATION CHANNELS, TX. PELICAN ISLAND PLACEMENT AREA LOGS OF BORINGS	
DESIGNED BY: * X			
CHECKED BY: * X			
SUBMITTED BY: *			
CHIEF: APPROVED: *		APPROVED: *	DATE: * X
CHIEF,		CHIEF, ENGINEER DIVISION	
1 * AS REQUIRED BY ENGINEER CIRCULAR NO. 1110-1-6-52		SCALE AS SHOWN	DRAWING NUMBER F-59
Prepared under the direction of Robert B. Gatlin, Col., C.E., District Engineer		SHEET X OF X	FILE NO. X