


DESIGN FILE: 04-10-1986
ON: 04-10-1986
DRAWN BY: E. S. R.
CHECKED BY: E. S. R.
DATE: 04-10-1986

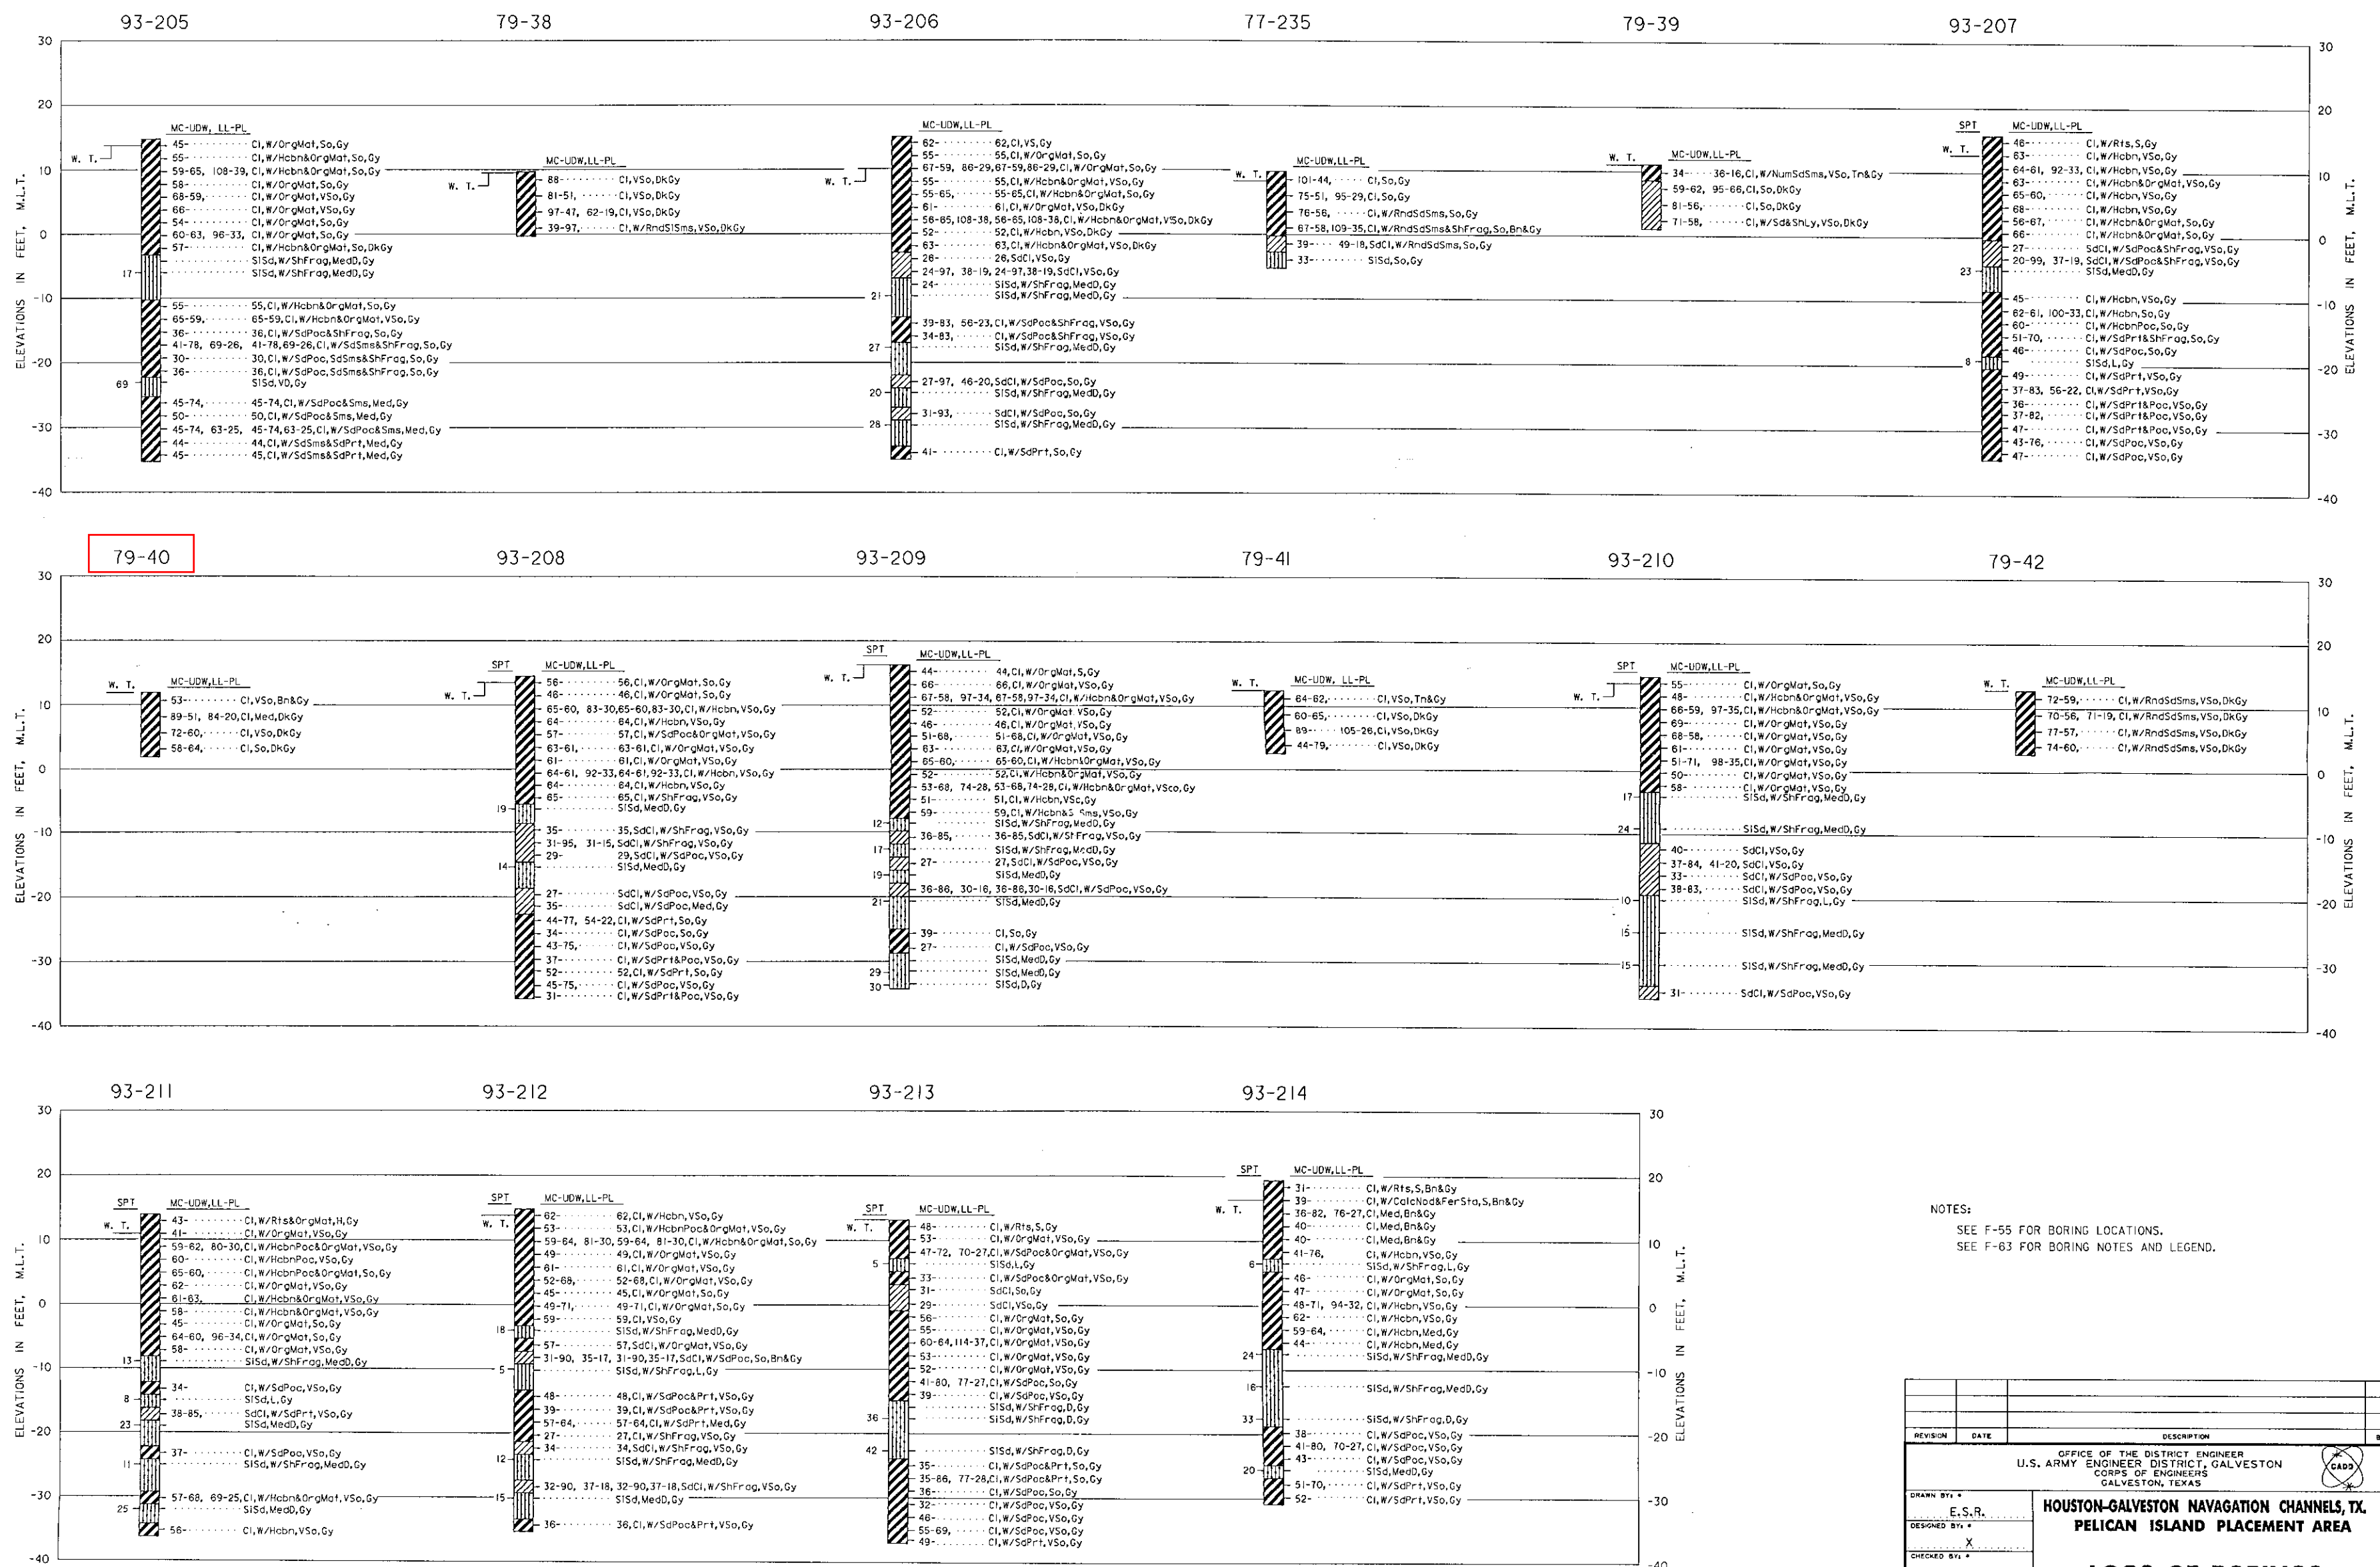

NOTES:
SEE F-55 FOR BORING LOCATIONS.
SEE F-63 FOR BORING NOTES AND LEGEND.

REVISION	DATE	DESCRIPTION	BY

DRAWN BY: E. S. R.		DESIGNED BY: X	
CHECKED BY: X		SUBMITTED BY: X	
APPROVED BY: X		APPROVED BY: X	
DATE: X		DATE: X	
SCALE: AS SHOWN		SPEC. DATE: X	
Prepared under the direction of Robert B. Gatlin, Col., C.E., District Engineer			
DRAWING NUMBER: F-59		SHEET: X OF X	

OFFICE OF THE DISTRICT ENGINEER
U.S. ARMY ENGINEER DISTRICT, GALVESTON
CORPS OF ENGINEERS
GALVESTON, TEXAS

**HOUSTON-GALVESTON NAVIGATION CHANNELS, TX,
PELICAN ISLAND PLACEMENT AREA**

LOGS OF BORINGS