


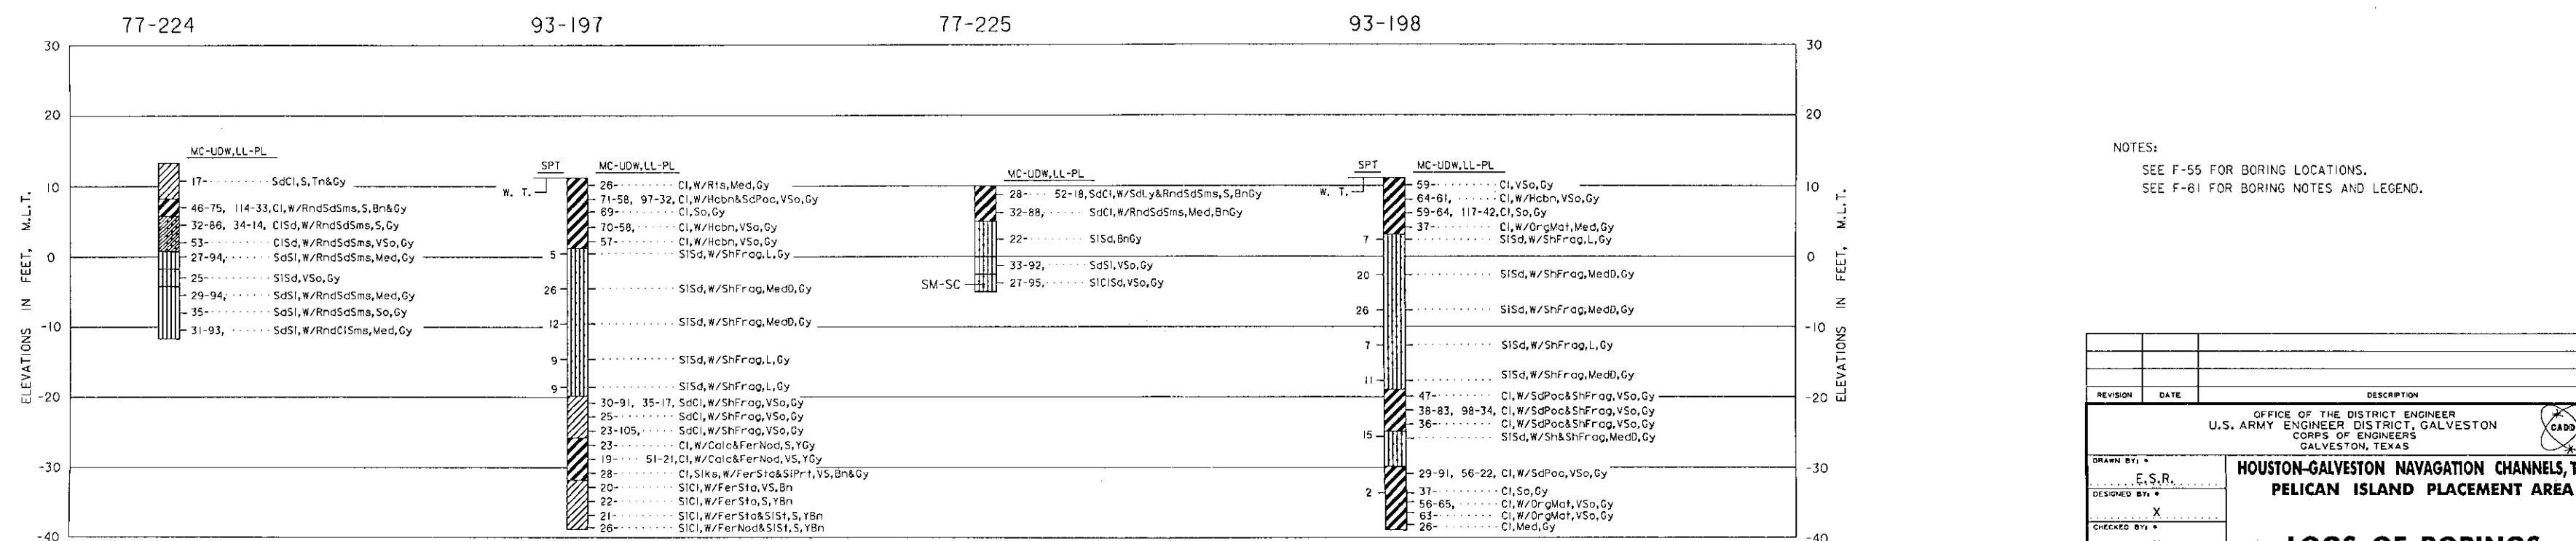

REVISION	DATE	DESCRIPTION			BY
OFFICE OF THE DISTRICT ENGINEER U.S. ARMY ENGINEER DISTRICT, GALVESTON CORPS OF ENGINEERS GALVESTON, TEXAS 					
DRAWN BY: * E.S.R.		HOUSTON-GALVESTON NAVIGATION CHANNELS, TX. PELICAN ISLAND PLACEMENT AREA LOGS OF BORINGS			
DESIGNED BY: *					
X					
CHECKED BY: *					
X					
SUBMITTED BY: *					
DATE:		APPROVED: *		DATE: X	
CHIEF, ENGINEERING DIVISION					
CHIEF, ENGINEERING DIVISION		SCALE: AS SHOWN		SPEC. DATE:	
* AS REQUIRED BY ENGINEER CIRCULAR NO. 1110-1 (1952) Prepared under the direction of Robert B. Gatlin, Col., C.E., District Engineer		DRAWING NUMBER F-57			